

LEGEND

- STUDY AREA
- EXISTING WATERCOURSES



LIMERICK CITY COUNCIL
COMHAIRE CATHRACH LUIMNIGH



An Roinn Iompair
Turasóireachta agus Spóirt
Department of Transport,
Tourism and Sport


No.	Revision	Date	By	Chkd	App'd
	Stage				
	PRELIMINARY				
	APPROVAL				
	TENDER				
	CONSTRUCTION				

Roughan & O'Donovan
Consulting Engineers
Civil - Structural - Transportation - Environmental
www.roughanodonovan.com

Arena House, Arena Road,
Sandyford, Dublin 18.
Tel : +353 1 294 0800
Fax : +353 1 294 0820
e-mail : info@rod.ie

MRG
consulting engineers
No 4 Day Place, Tralee, Co. Kerry
Telephone : (066) 7123130
Telex : (066) 71231304
E-Mail : info@mrge.ie
CIVIL AND STRUCTURAL ENGINEERS

Project Title		LIMERICK NORTHERN DISTRIBUTOR ROAD	
Drawing Title		TOPOGRAPHY AND EXISTING WATERCOURSES SHEET 1 OF 3	
Drawn: RE	Job No: 10194	Drawing No: RCSR-3402	Rev:
Scale: 1:20,000 @ A3	Date: SEPTEMBER 2012		

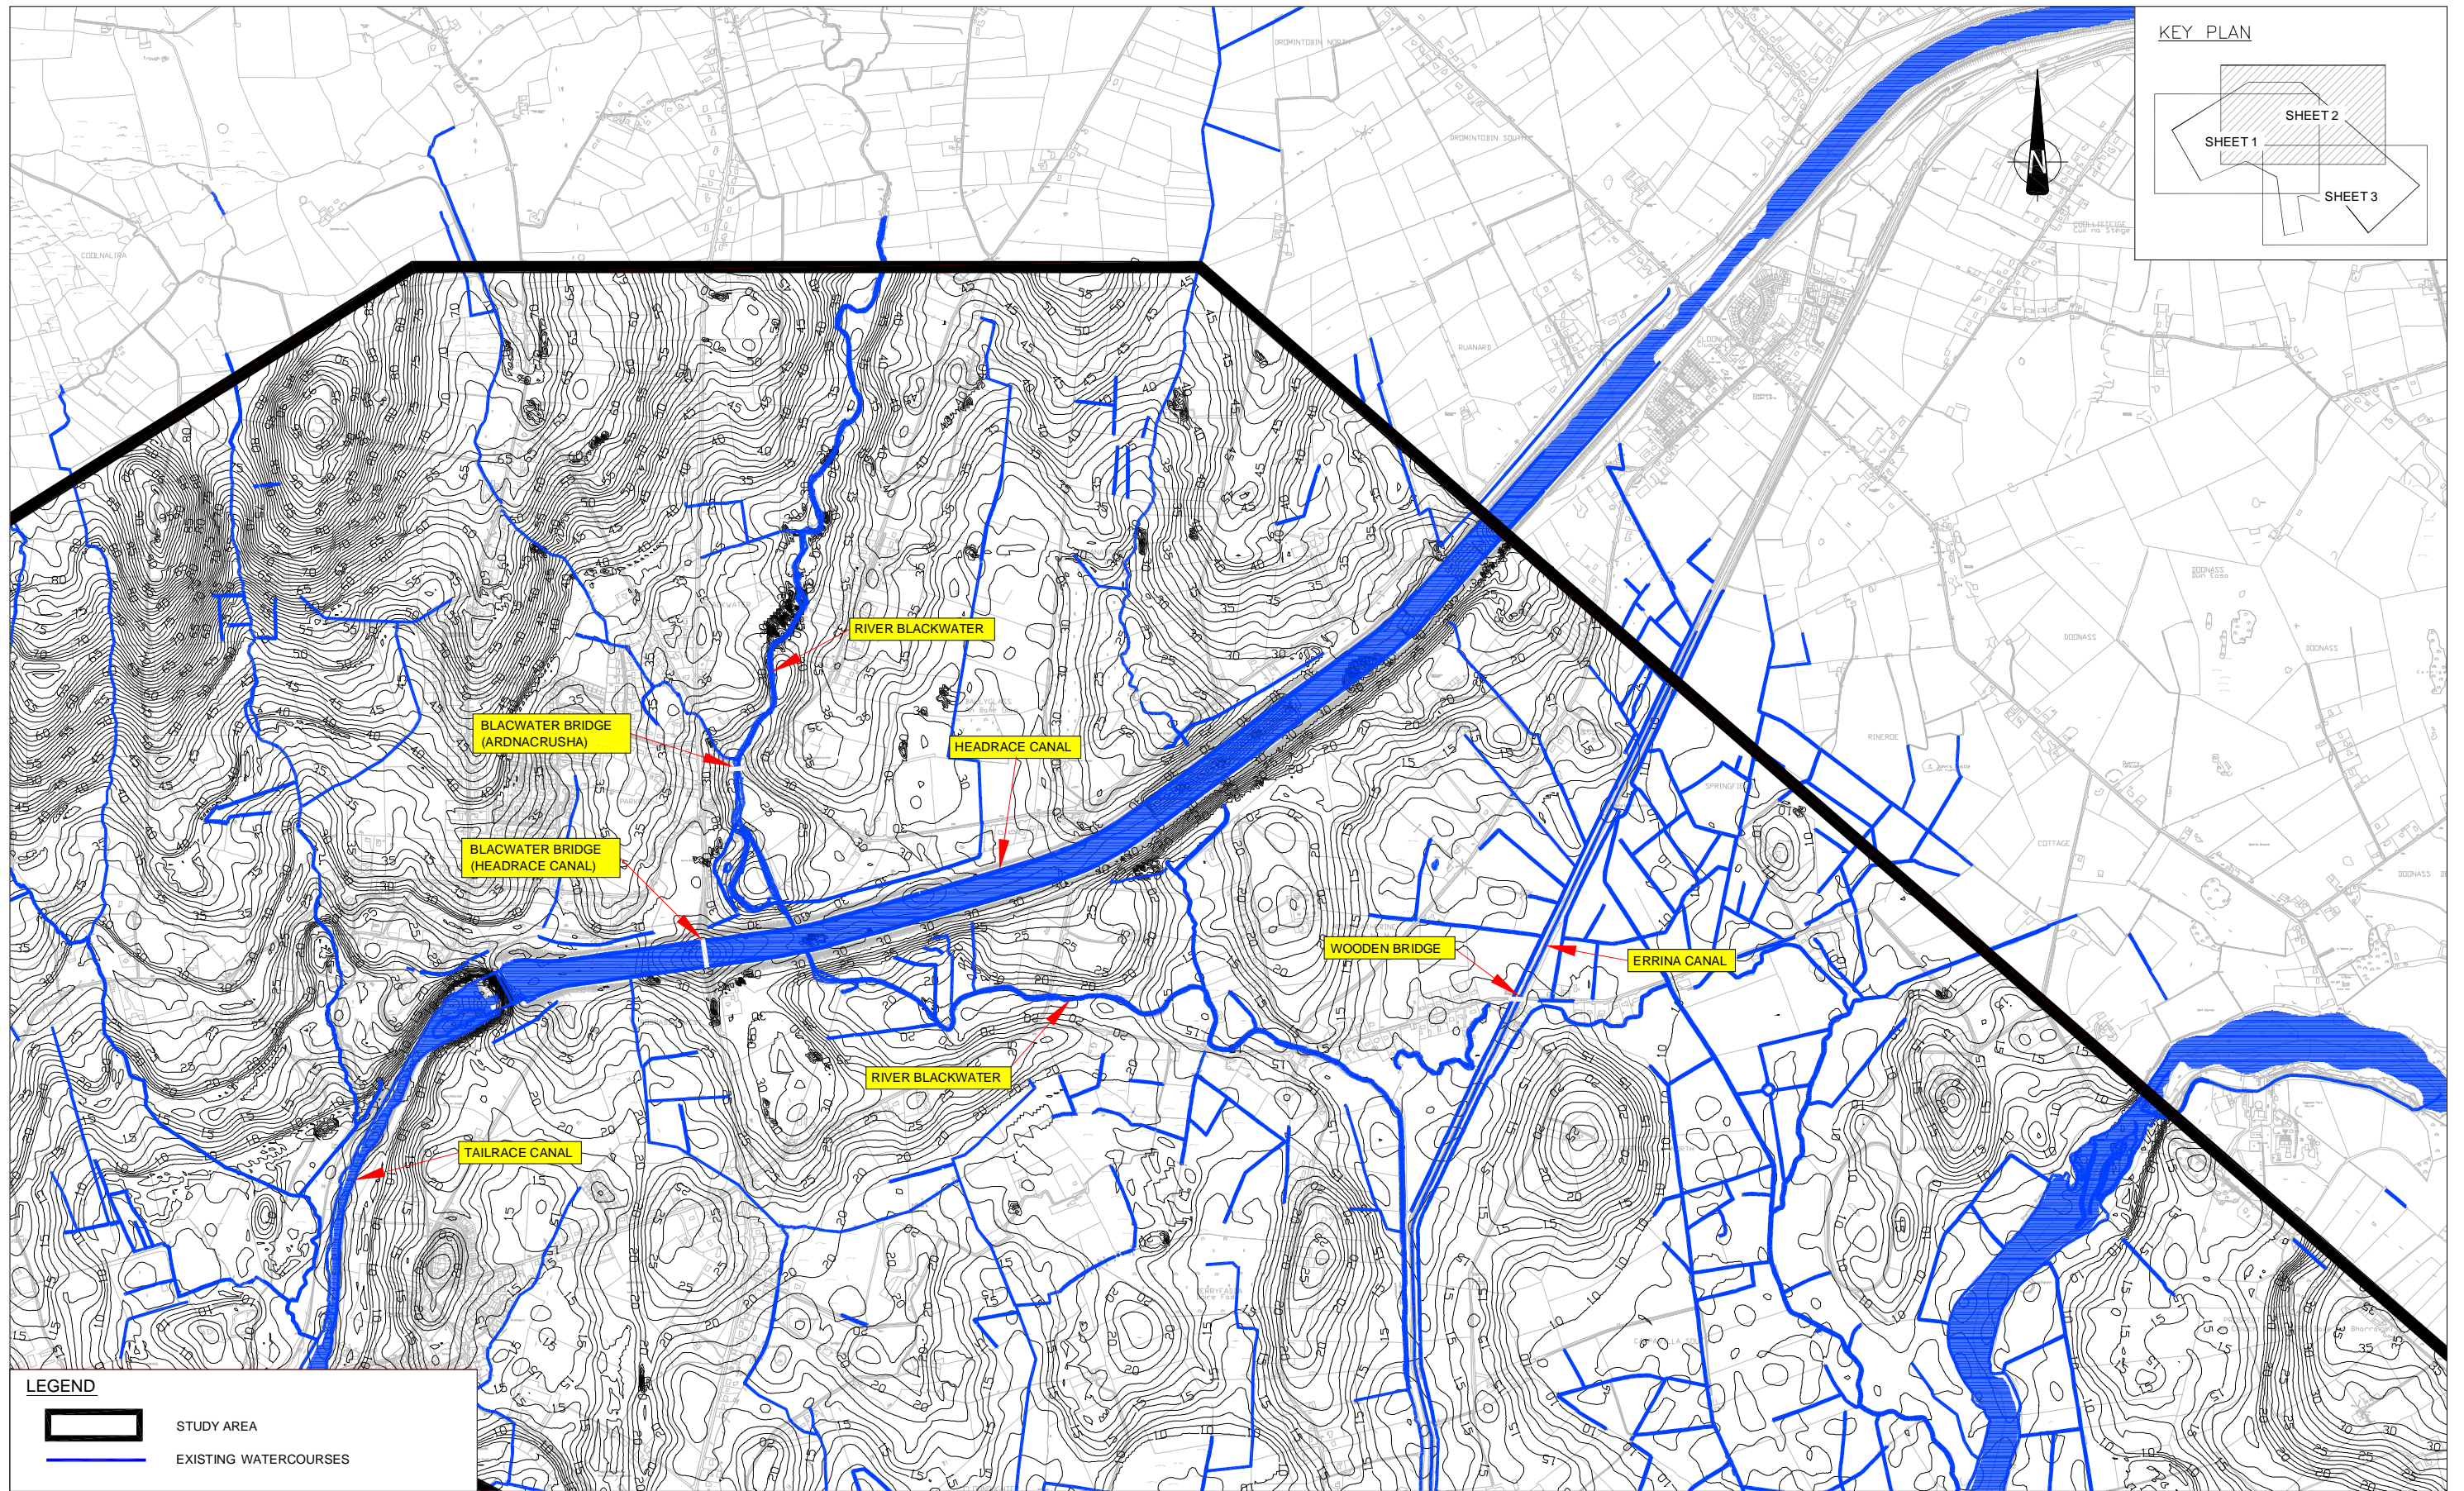

LEGEND

- [Black outline] STUDY AREA
- [Blue line] EXISTING WATERCOURSES



An Roinn Iompair
Turasóireachta agus Spóirt
Department of Transport,
Tourism and Sport

LIMERICK CITY COUNCIL
COMHAIRLE CATHRACH LUIMNIGH

No.	Revision	Date	By	Chkd	App'd
	Stage				
	PRELIMINARY				
	APPROVAL				
	TENDER				
	CONSTRUCTION				

Roughan & O'Donovan
Consulting Engineers
Civil - Structural - Transportation - Environment
www.roughanodonovan.com


Arena House, Arena Road,
Sandyford, Dublin 18.
Tel : +353 1 294 0800
Fax : +353 1 294 0820
e-mail : info@rod.ie

MRG
consulting engineers
Civil and Structural Engineers
Malone O'Regan McGillicuddy



No 4 Day Place, Tallin, Co. Kerry
Telephone : (066) 7123130
Twelve : (066) 7123166
E-Mail : info@mrge.ie


Designed: LF Checked: MC Approved: RTP Status: WORK IN PROGRESS

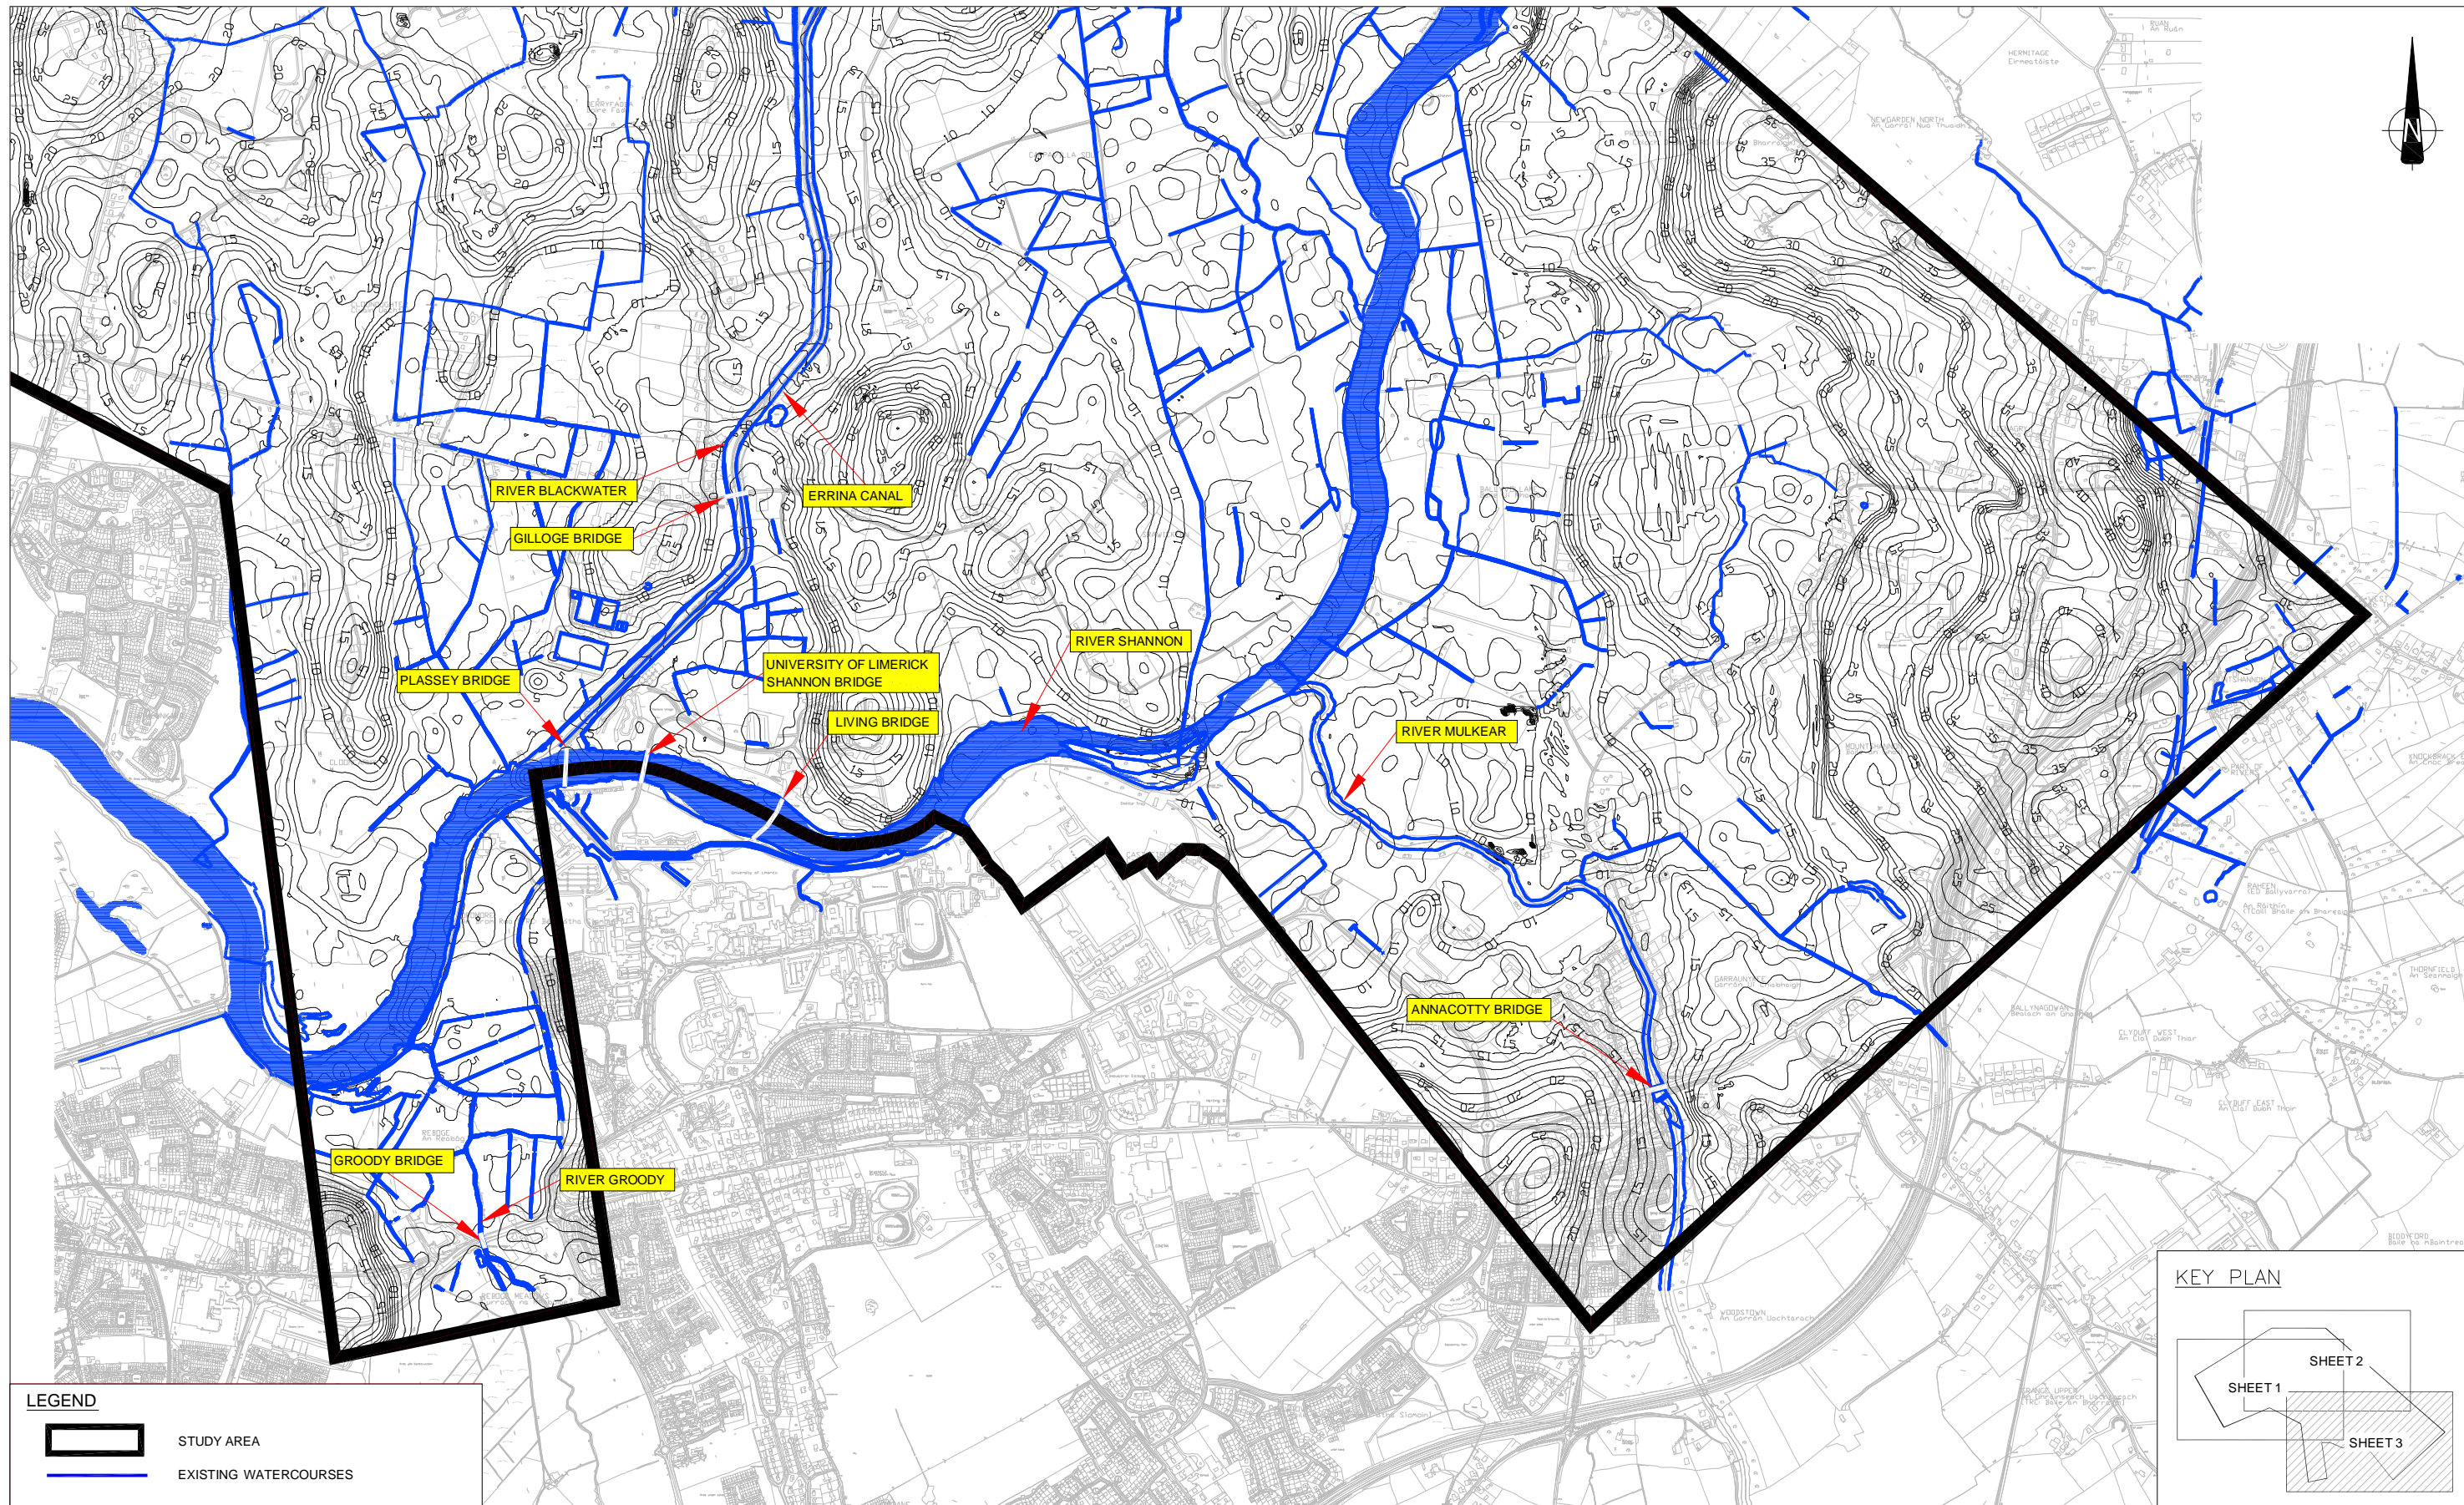Project Title		LIMERICK NORTHERN DISTRIBUTOR ROAD	
Drawing Title		TOPOGRAPHY AND EXISTING WATERCOURSES SHEET 2 OF 3	
Drawn: RE	Job No: 10194	Drawing No: RCSR-3403	Rev:
Scale: 1:20,000 @ A3	Date: SEPTEMBER 2012		



LEGEND

 STUDY AREA
 EXISTING WATERCOURSES

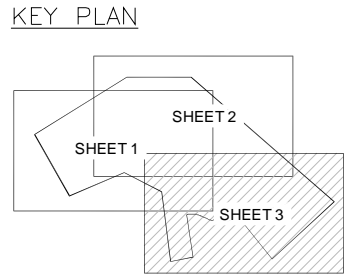


LIMERICK CITY COUNCIL
COMHAIRLE CATHRACH LUIMNIGH

No.	Revision	Date	By	Chkd	App'd
	Stage				
PRELIMINARY					
APPROVAL					
TENDER					
CONSTRUCTION					


Roughan & O'Donovan
Consulting Engineers
Civil - Structural - Transportation - Environment
Arena House, Arena Road,
Sandyford, Dublin 18.
Tel : +353 1 294 0800
Fax : +353 1 294 0820
e-mail : info@rod.ie
www.roughanodonovan.com

MRG
consulting engineers
No. 4 Day Place, Tralee, Co. Kerry
Telephone : (066) 7123130
Telex : (066) 7123130
E-Mail : info@mrge.ie
CIVIL AND STRUCTURAL ENGINEERS

Project Title	LIMERICK NORTHERN DISTRIBUTOR ROAD		
Drawing Title	TOPOGRAPHY AND EXISTING WATERCOURSES SHEET 3 OF 3		
Drawn:	RE	Job No:	10194
Scale:	1:20,000 @ A3	Date:	SEPTEMBER 2012
Rev:		Drawing No:	RCSR-3404
Designed:	LF	Checked:	MC
Approved:	RTP	Status:	WORK IN PROGRESS

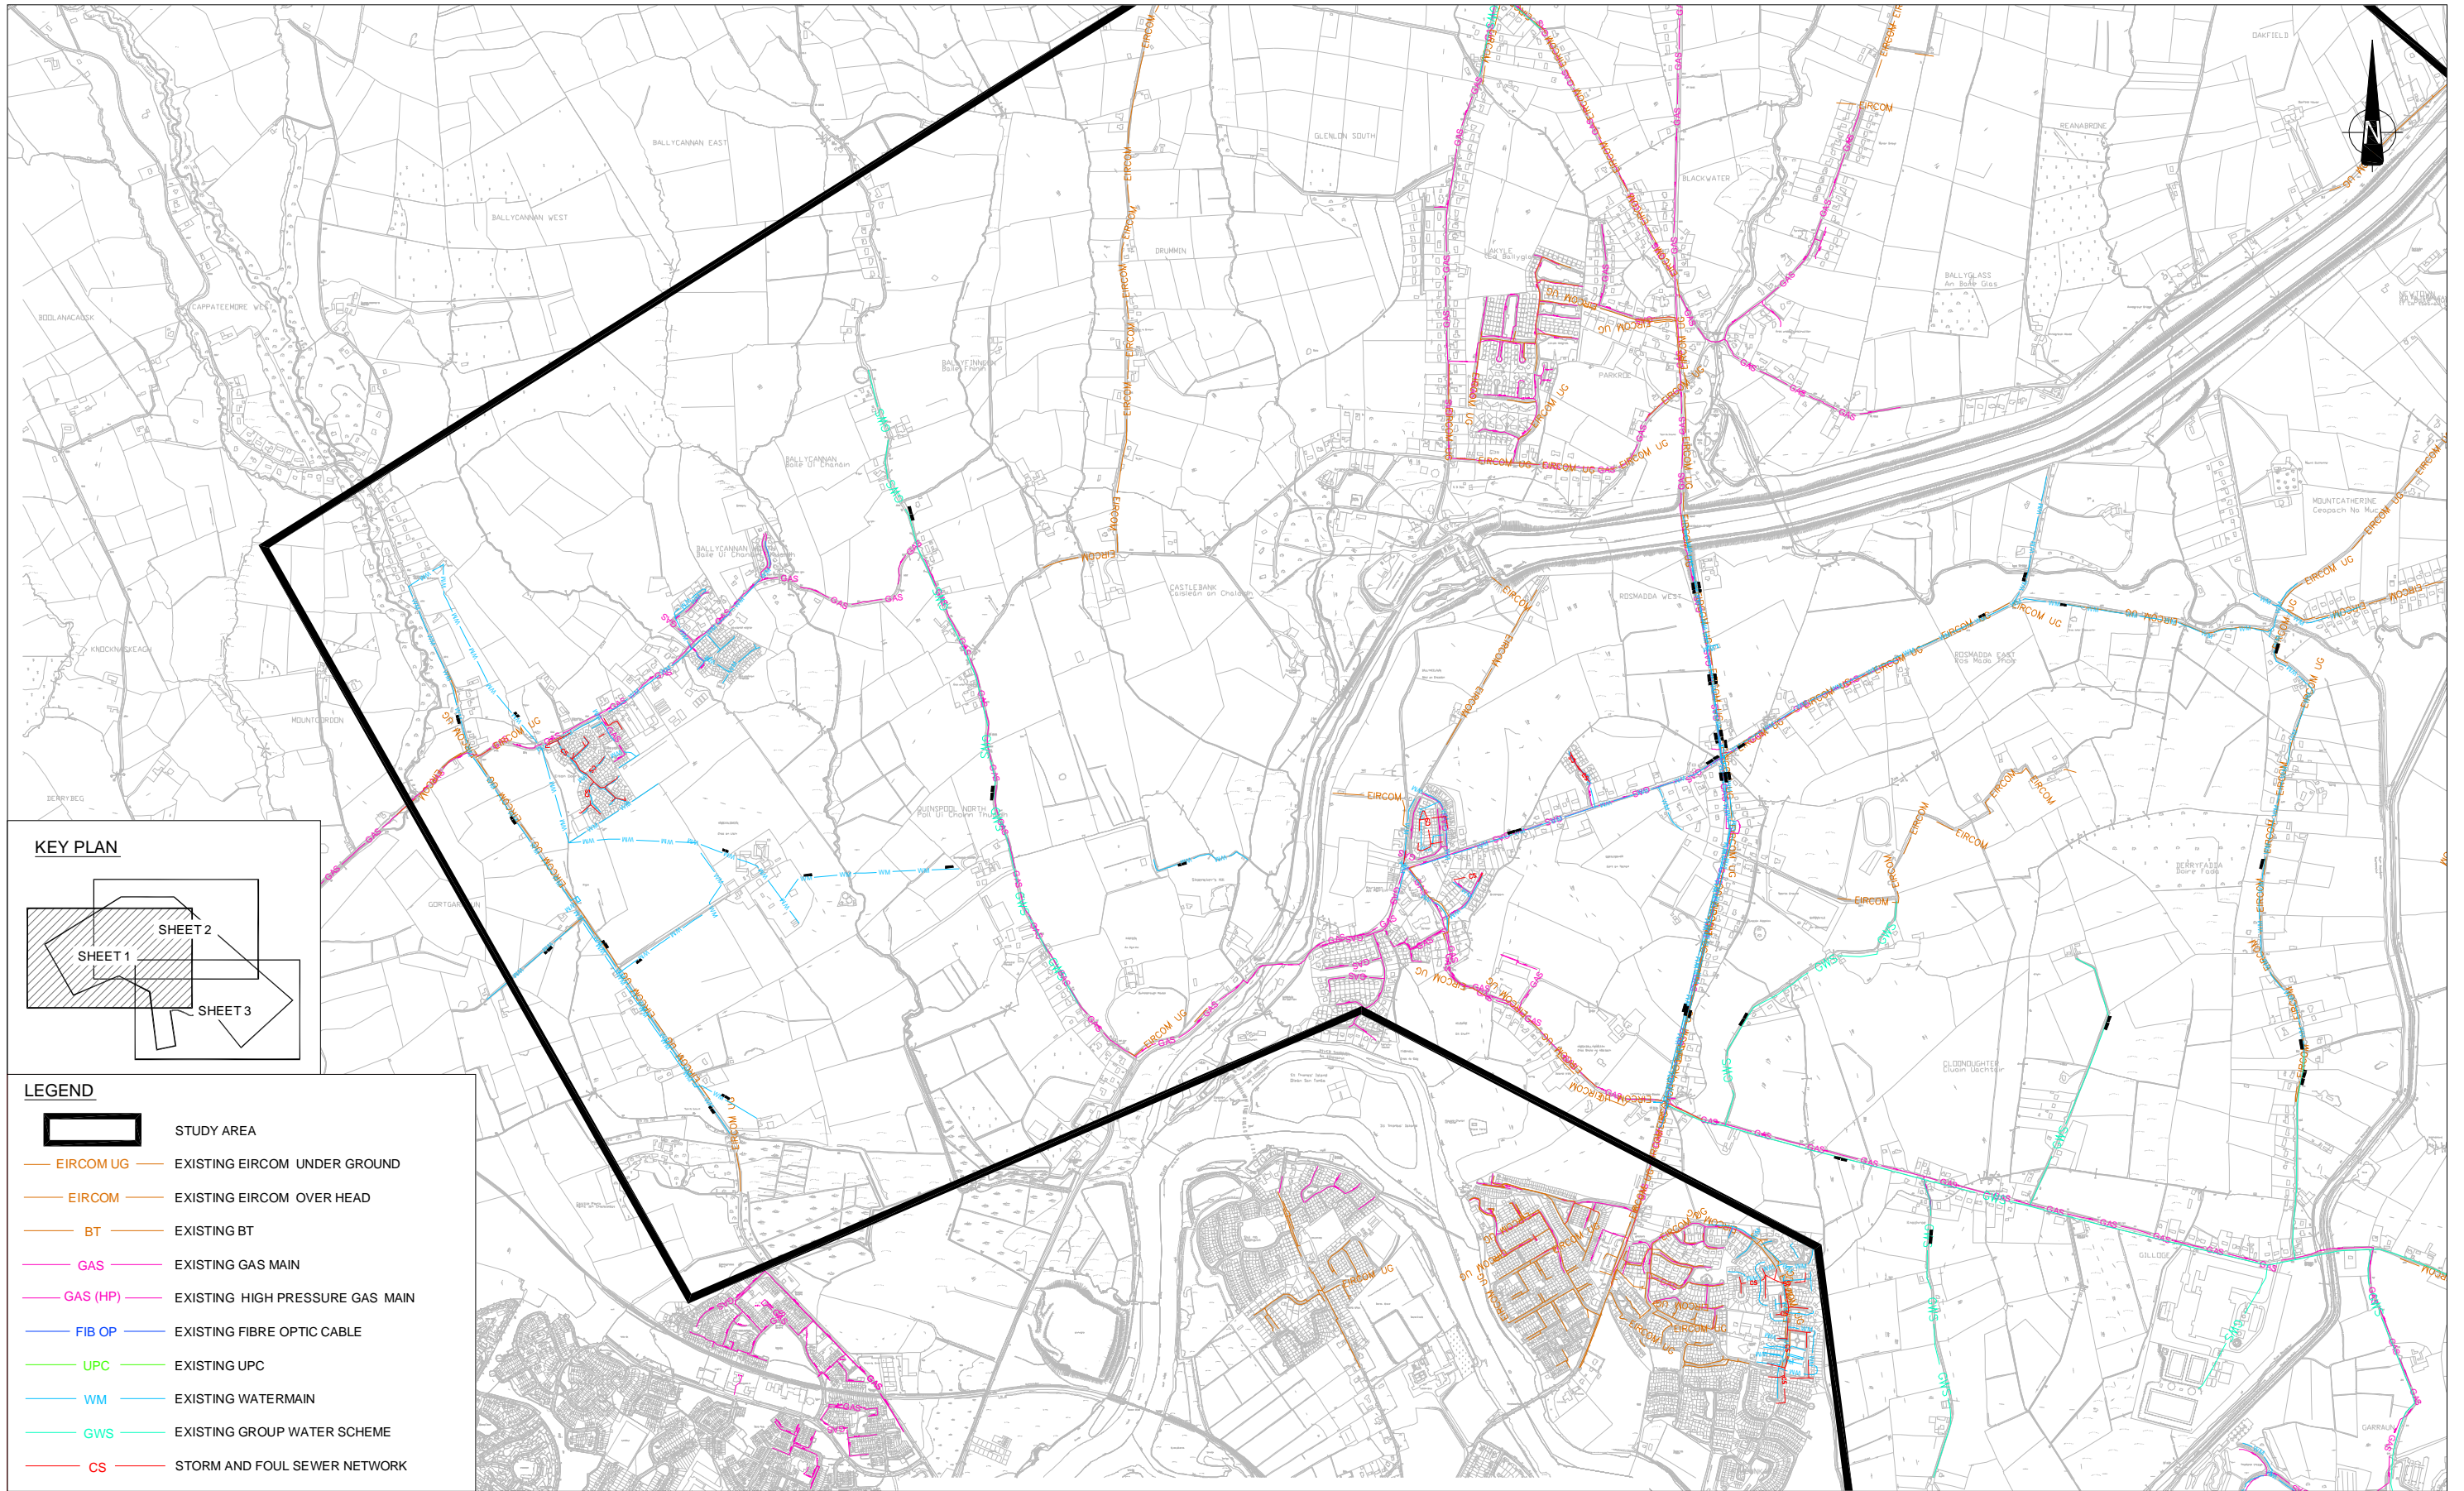

KEY PLAN

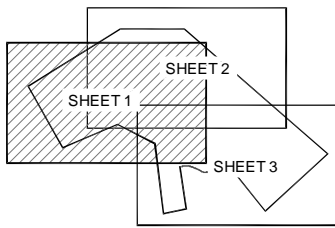

LEGEND

- STUDY AREA
- EIRCOM UG EXISTING EIRCOM UNDER GROUND
- EIRCOM EXISTING EIRCOM OVER HEAD
- BT EXISTING BT
- GAS EXISTING GAS MAIN
- GAS (HP) EXISTING HIGH PRESSURE GAS MAIN
- FIB OP EXISTING FIBRE OPTIC CABLE
- UPC EXISTING UPC
- WM EXISTING WATERMAIN
- GWS EXISTING GROUP WATER SCHEME
- CS STORM AND FOUL SEWER NETWORK



LIMERICK CITY COUNCIL
COMHAIRLE CATHRACH LUIMNIGH



An Roinn Iompair
Turasóireachta agus Spóirt
Department of Transport,
Tourism and Sport

No.	Revision	Date	By	Chkd	App'd
	Stage				
	PRELIMINARY				
	APPROVAL				
	TENDER				
	CONSTRUCTION				


Roughan & O'Donovan
Consulting Engineers
Civil - Structural - Transportation - Environment
www.roughanodonovan.com

Arena House, Arena Road,
Sandford, Dublin 18.
Tel : +353 1 294 0800
Fax : +353 1 294 0820
e-mail : info@rod.ie

MRG
consulting engineers
No 4 Day Place, Tralee, Co. Kerry
Telephone : (066) 7123130
Telex : (066) 71231304
E-Mail : info@mrge.ie
CIVIL AND STRUCTURAL ENGINEERS


Malone O'Regan McGillicuddy

Project Title		LIMERICK NORTHERN DISTRIBUTOR ROAD	
Drawing Title		UTILITIES CONSTRAINTS (EXCLUDING ELECTRICITY SUPPLY) SHEET 1 OF 3	
Drawn: RE	Job No: 10194	Drawing No: RCSR-3405	Rev:
Scale: 1:20,000 @ A3	Date: SEPTEMBER 2012		

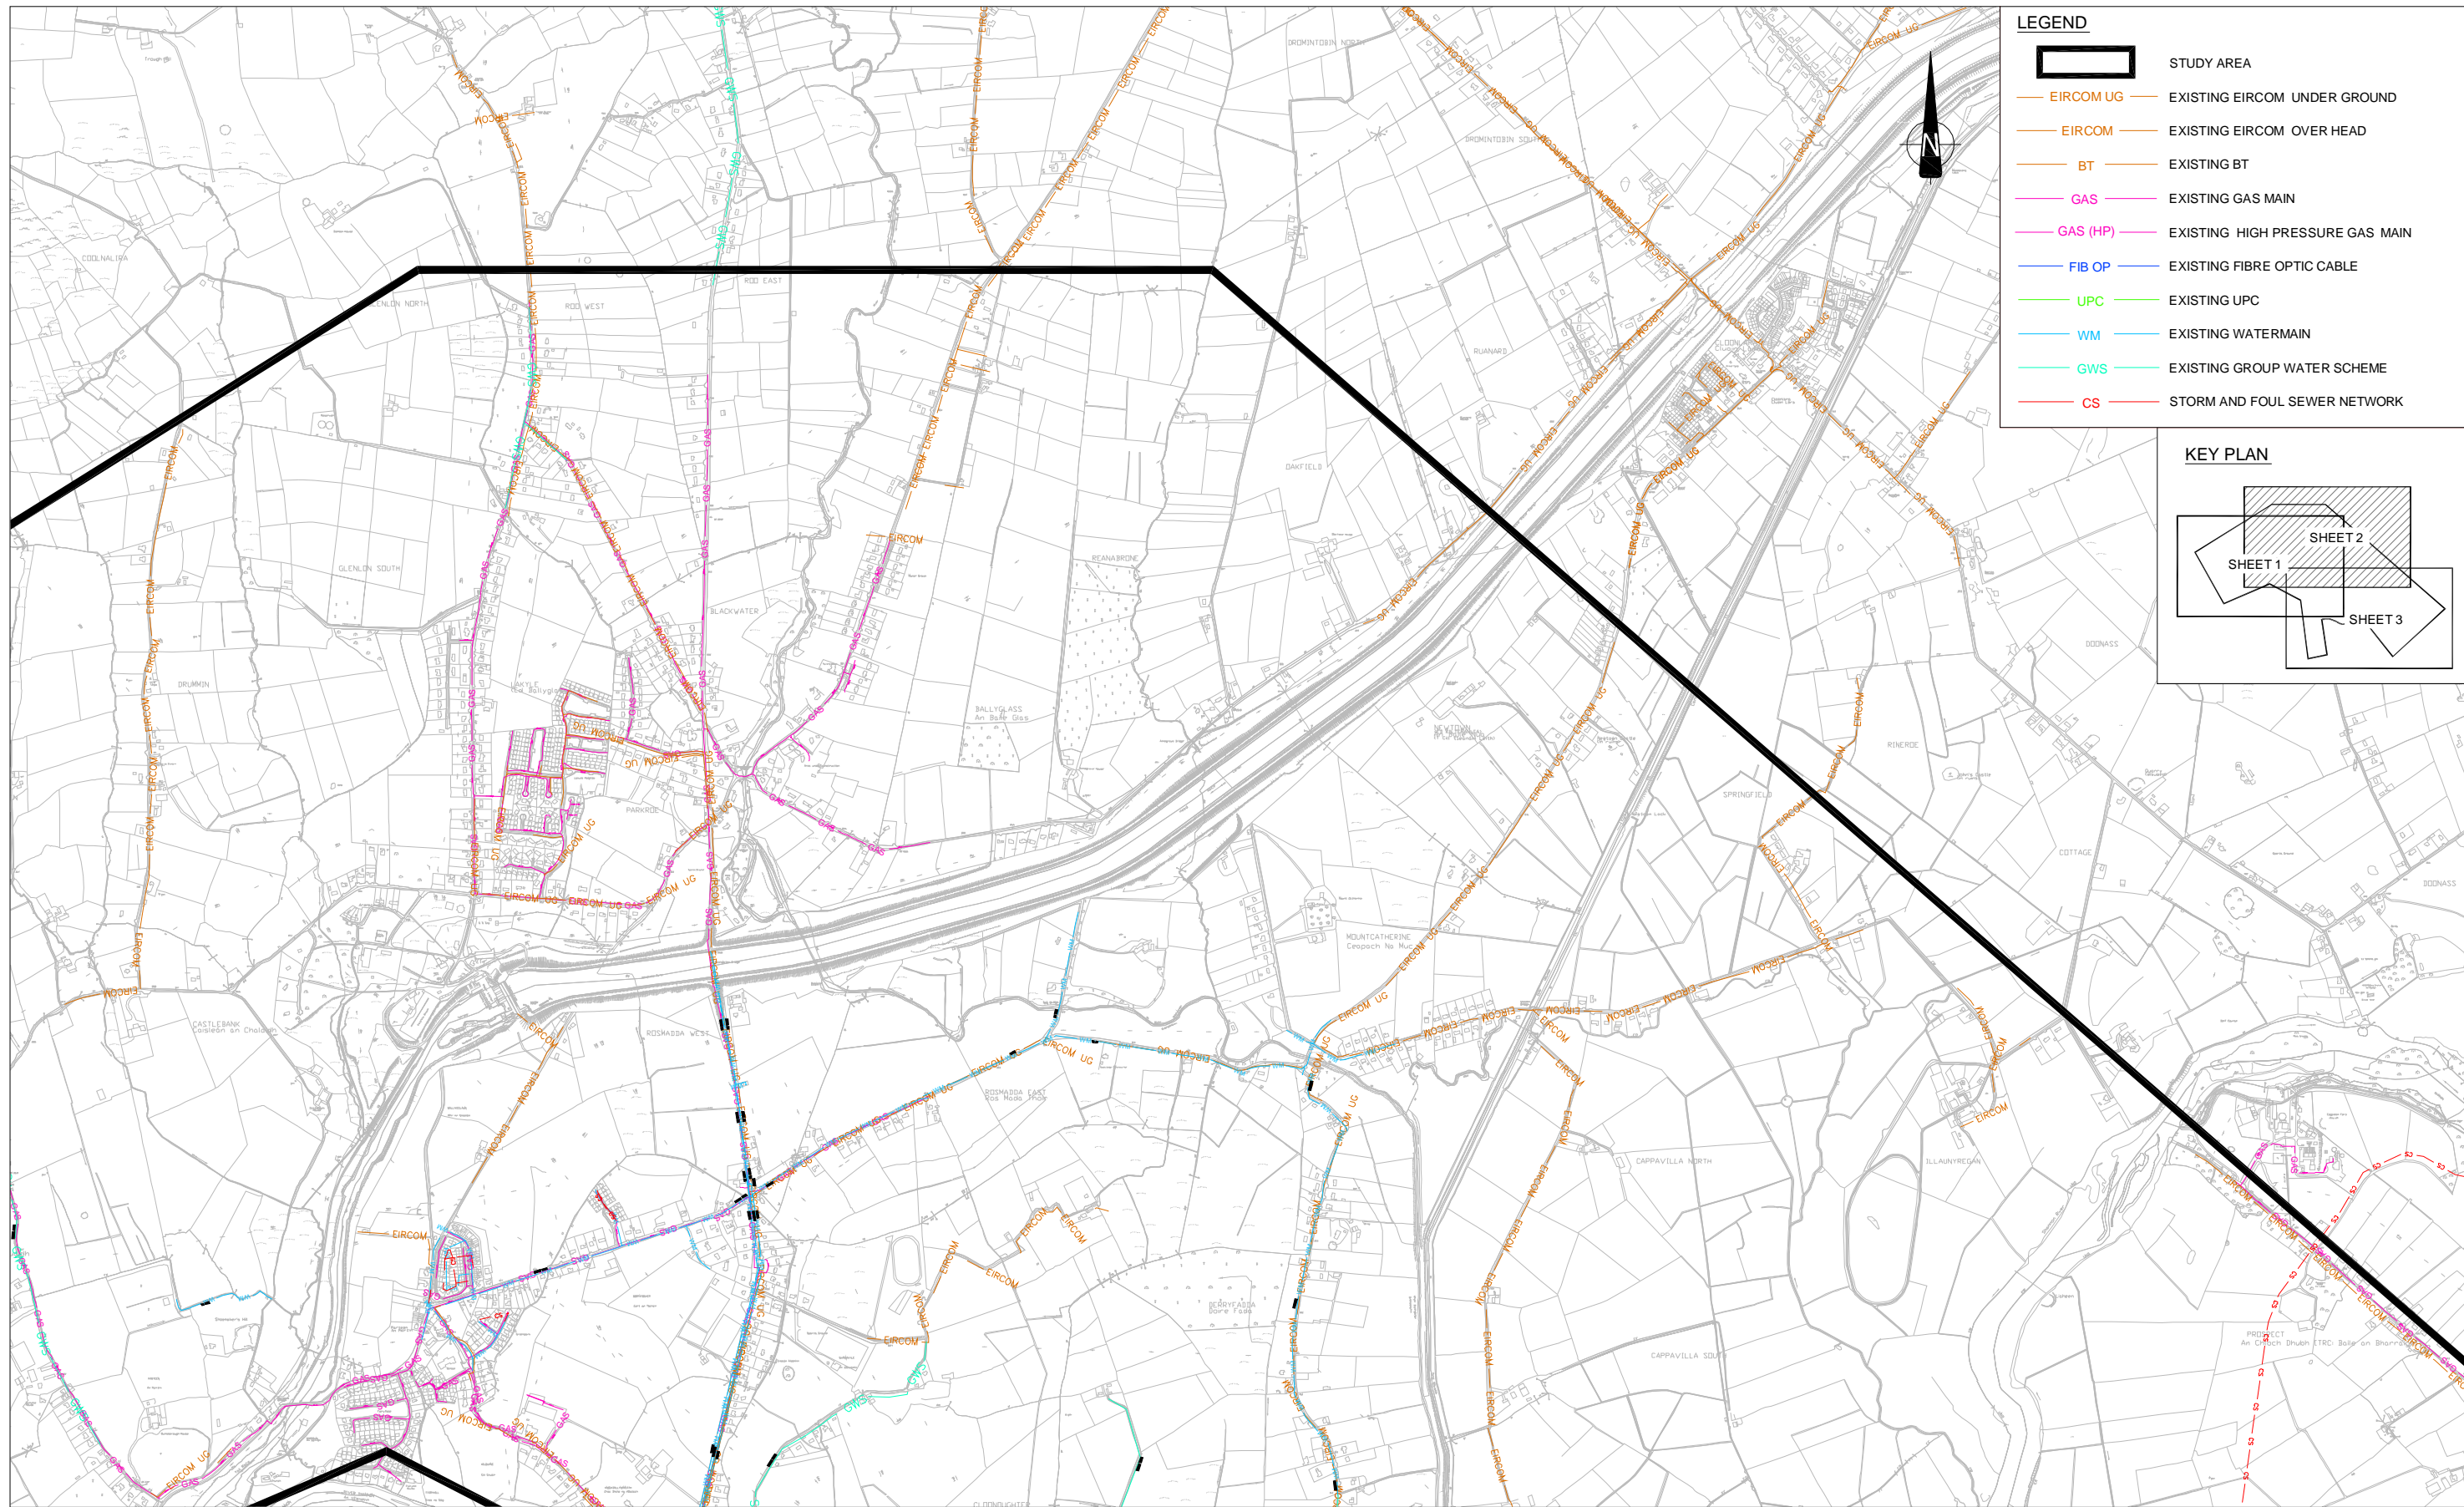

LEGEND

	STUDY AREA
	EIRCOM UG EXISTING EIRCOM UNDER GROUND
	EIRCOM EXISTING EIRCOM OVER HEAD
	BT EXISTING BT
	GAS EXISTING GAS MAIN
	GAS (HP) EXISTING HIGH PRESSURE GAS MAIN
	FIB OP EXISTING FIBRE OPTIC CABLE
	UPC EXISTING UPC
	WM EXISTING WATERMAIN
	GWS EXISTING GROUP WATER SCHEME
	CS STORM AND FOUL SEWER NETWORK

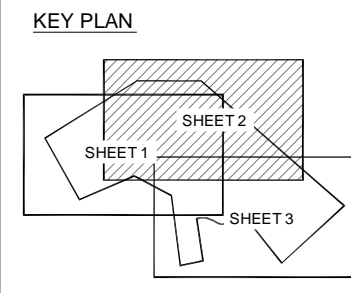

LIMERICK CITY COUNCIL
COMHAIRLE CATHRACH LUIMNIGH



An Roinn Iompair
Turasóireachta agus Spóirt
Department of Transport,
Tourism and Sport

No.	Revision	Date	By	Chkd	App'd
	Stage				
	PRELIMINARY				
	APPROVAL				
	TENDER				
	CONSTRUCTION				

Roughan & O'Donovan
Consulting Engineers
Civil - Structural - Transportation - Environmental
www.roughanodonovan.com



MRG
consulting engineers
Civil and Structural Engineers
Malone O'Regan McGillicuddy

Arena House, Arena Road,
Sandyford, Dublin 18.
Tel : +353 1 294 0800
Fax : +353 1 294 0820
e-mail : info@rod.ie

No 4 Day Place, Tallis, Co. Kerry
Telephone : (066) 7123130
Telex : (066) 7123130
E-Mail : info@mrge.ie

Designed: LF Checked: MC Approved: MC Status: WORK IN PROGRESS

Project Title		LIMERICK NORTHERN DISTRIBUTOR ROAD	
Drawing Title		UTILITIES CONSTRAINTS (EXCLUDING ELECTRICITY SUPPLY) SHEET 2 OF 3	
Drawn: RE	Job No: 10194	Drawing No: RCSR-3406	Rev:
Scale: 1:20,000 @ A3	Date: SEPTEMBER 2012		

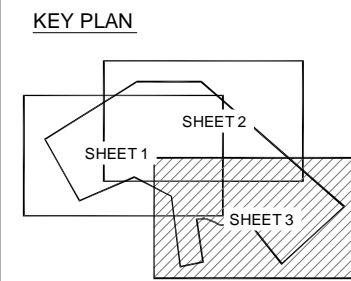
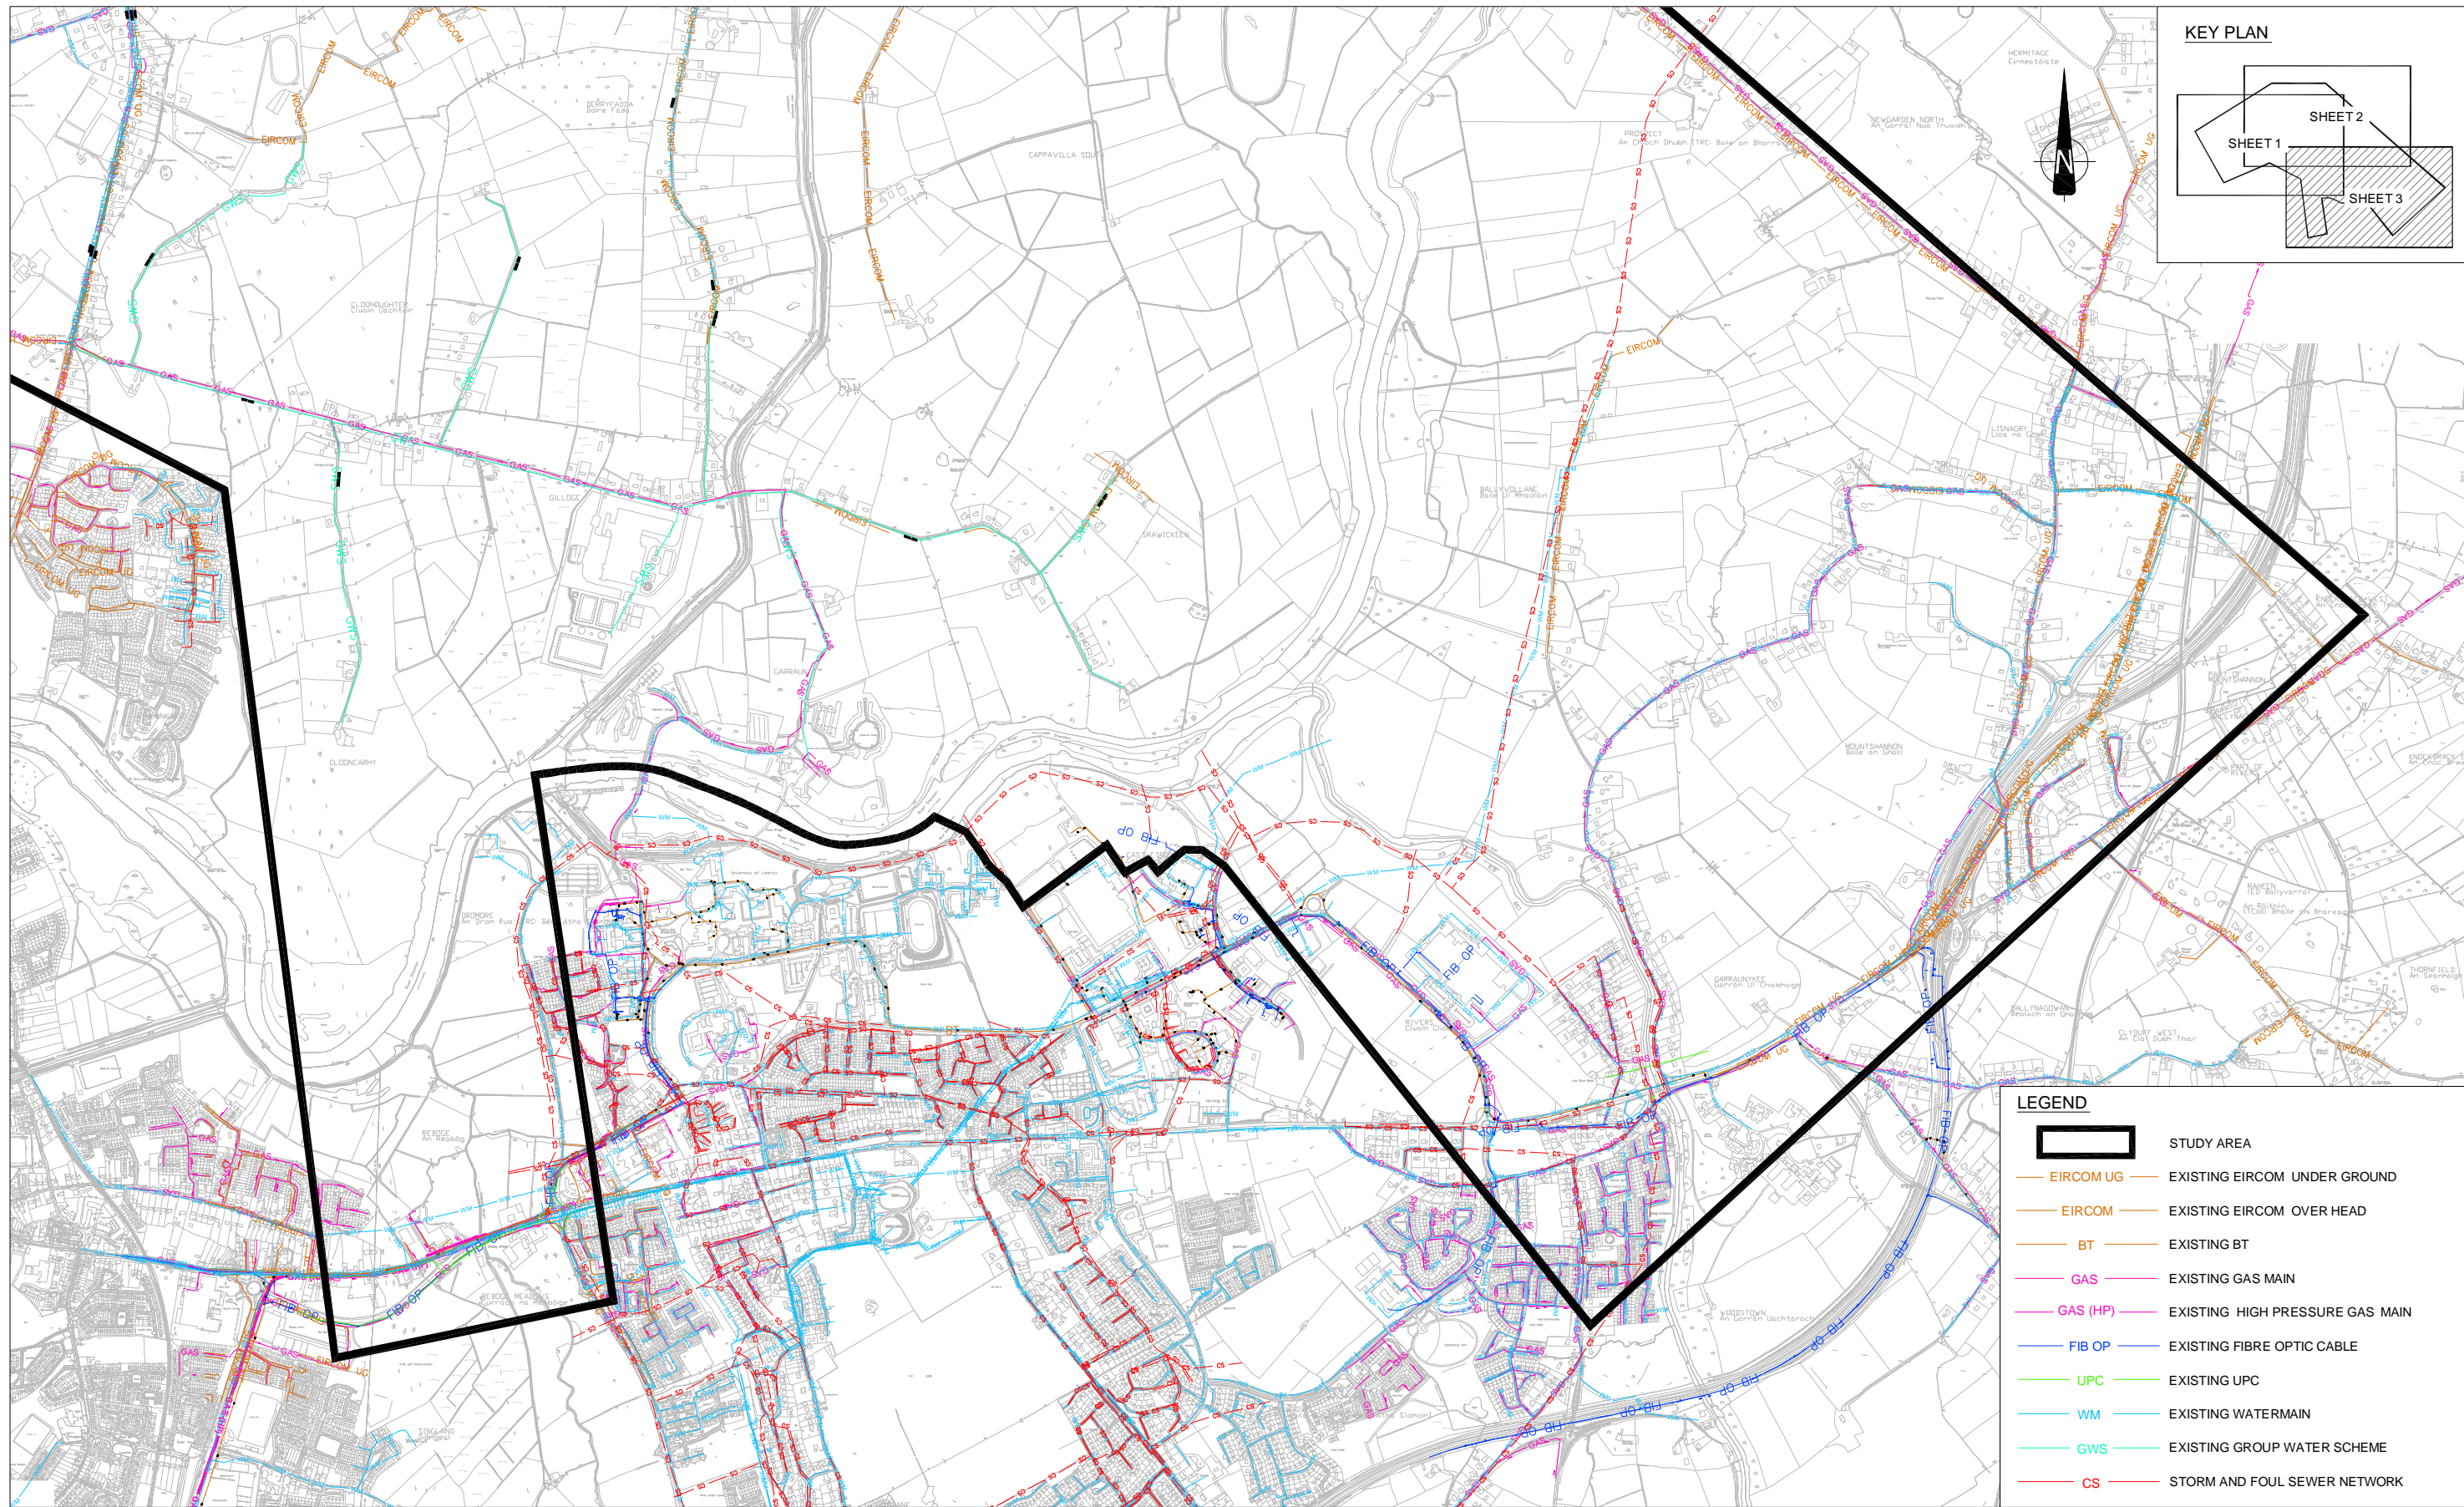


LEGEND

	STUDY AREA
	EIRCOM UG EXISTING EIRCOM UNDER GROUND
	EIRCOM EXISTING EIRCOM OVER HEAD
	BT EXISTING BT
	GAS EXISTING GAS MAIN
	GAS (HP) EXISTING HIGH PRESSURE GAS MAIN
	FIB OP EXISTING FIBRE OPTIC CABLE
	UPC EXISTING UPC
	WM EXISTING WATERMAIN
	GWS EXISTING GROUP WATER SCHEME
	CS STORM AND FOUL SEWER NETWORK

<p>LIMERICK CITY COUNCIL COMHAIRLE CATHRACH LUIMNIGH</p>	<p>An Roinn Iompair Turasóireachta agus Spóirt Department of Transport, Tourism and Sport</p>	<table border="1"> <thead> <tr> <th>No.</th> <th>Revision</th> <th>Date</th> <th>By</th> <th>Chkd</th> <th>App'd</th> </tr> </thead> <tbody> <tr> <td> </td> <td>Stage</td> <td> </td> <td> </td> <td> </td> <td> </td> </tr> <tr> <td> </td> <td> </td> <td> </td> <td> </td> <td> </td> <td> </td> </tr> </tbody> </table>	No.	Revision	Date	By	Chkd	App'd		Stage											<p>Roughan & O'Donovan Consulting Engineers Civil - Structural - Transportation - Environmental www.roughanodonovan.com</p> <p>Arena House, Arena Road, Sandyford, Dublin 18. Tel : +353 1 294 0800 Fax : +353 1 294 0820 e-mail : info@rod.ie</p> <p>MRG consulting engineers Civil and Structural Engineers Malone O'Regan McGillicuddy</p> <p>No 4 Day Place, Tallin, Co. Kerry Telephone : (066) 7123130 Telex : (066) 7123134 E-Mail : info@mrge.ie</p>	<table border="1"> <tr> <td colspan="4">Project Title LIMERICK NORTHERN DISTRIBUTOR ROAD</td> </tr> <tr> <td colspan="4">Drawing Title UTILITIES CONSTRAINTS (EXCLUDING ELECTRICITY SUPPLY) SHEET 3 OF 3</td> </tr> <tr> <td>Drawn: RE</td> <td>Job No: 10194</td> <td>Drawing No: RCSR-3407</td> <td>Rev: </td> </tr> <tr> <td>Scale: 1:20,000 @ A3</td> <td>Date: SEPTEMBER 2012</td> <td> </td> <td> </td> </tr> </table>	Project Title LIMERICK NORTHERN DISTRIBUTOR ROAD				Drawing Title UTILITIES CONSTRAINTS (EXCLUDING ELECTRICITY SUPPLY) SHEET 3 OF 3				Drawn: RE	Job No: 10194	Drawing No: RCSR-3407	Rev:	Scale: 1:20,000 @ A3	Date: SEPTEMBER 2012		
No.	Revision	Date	By	Chkd	App'd																																	
	Stage																																					
Project Title LIMERICK NORTHERN DISTRIBUTOR ROAD																																						
Drawing Title UTILITIES CONSTRAINTS (EXCLUDING ELECTRICITY SUPPLY) SHEET 3 OF 3																																						
Drawn: RE	Job No: 10194	Drawing No: RCSR-3407	Rev:																																			
Scale: 1:20,000 @ A3	Date: SEPTEMBER 2012																																					
<p>Ordnance Survey Ireland Licence No EN 0006512 © Ordnance Survey Ireland and Government of Ireland.</p>		<p>Sep 20, 2012 - 12:28pm Drawing Location: L:\acad\dwg\2010\10194\Drge103-RSR\Final Issue\RCSR-3407.dwg</p>		<p>Designed: LF Checked: MC Approved: MC Status: DRAFT</p>																																		



DO NOT SCALE USE FIGURED DIMENSIONS ONLY

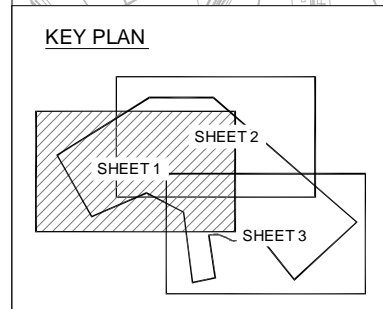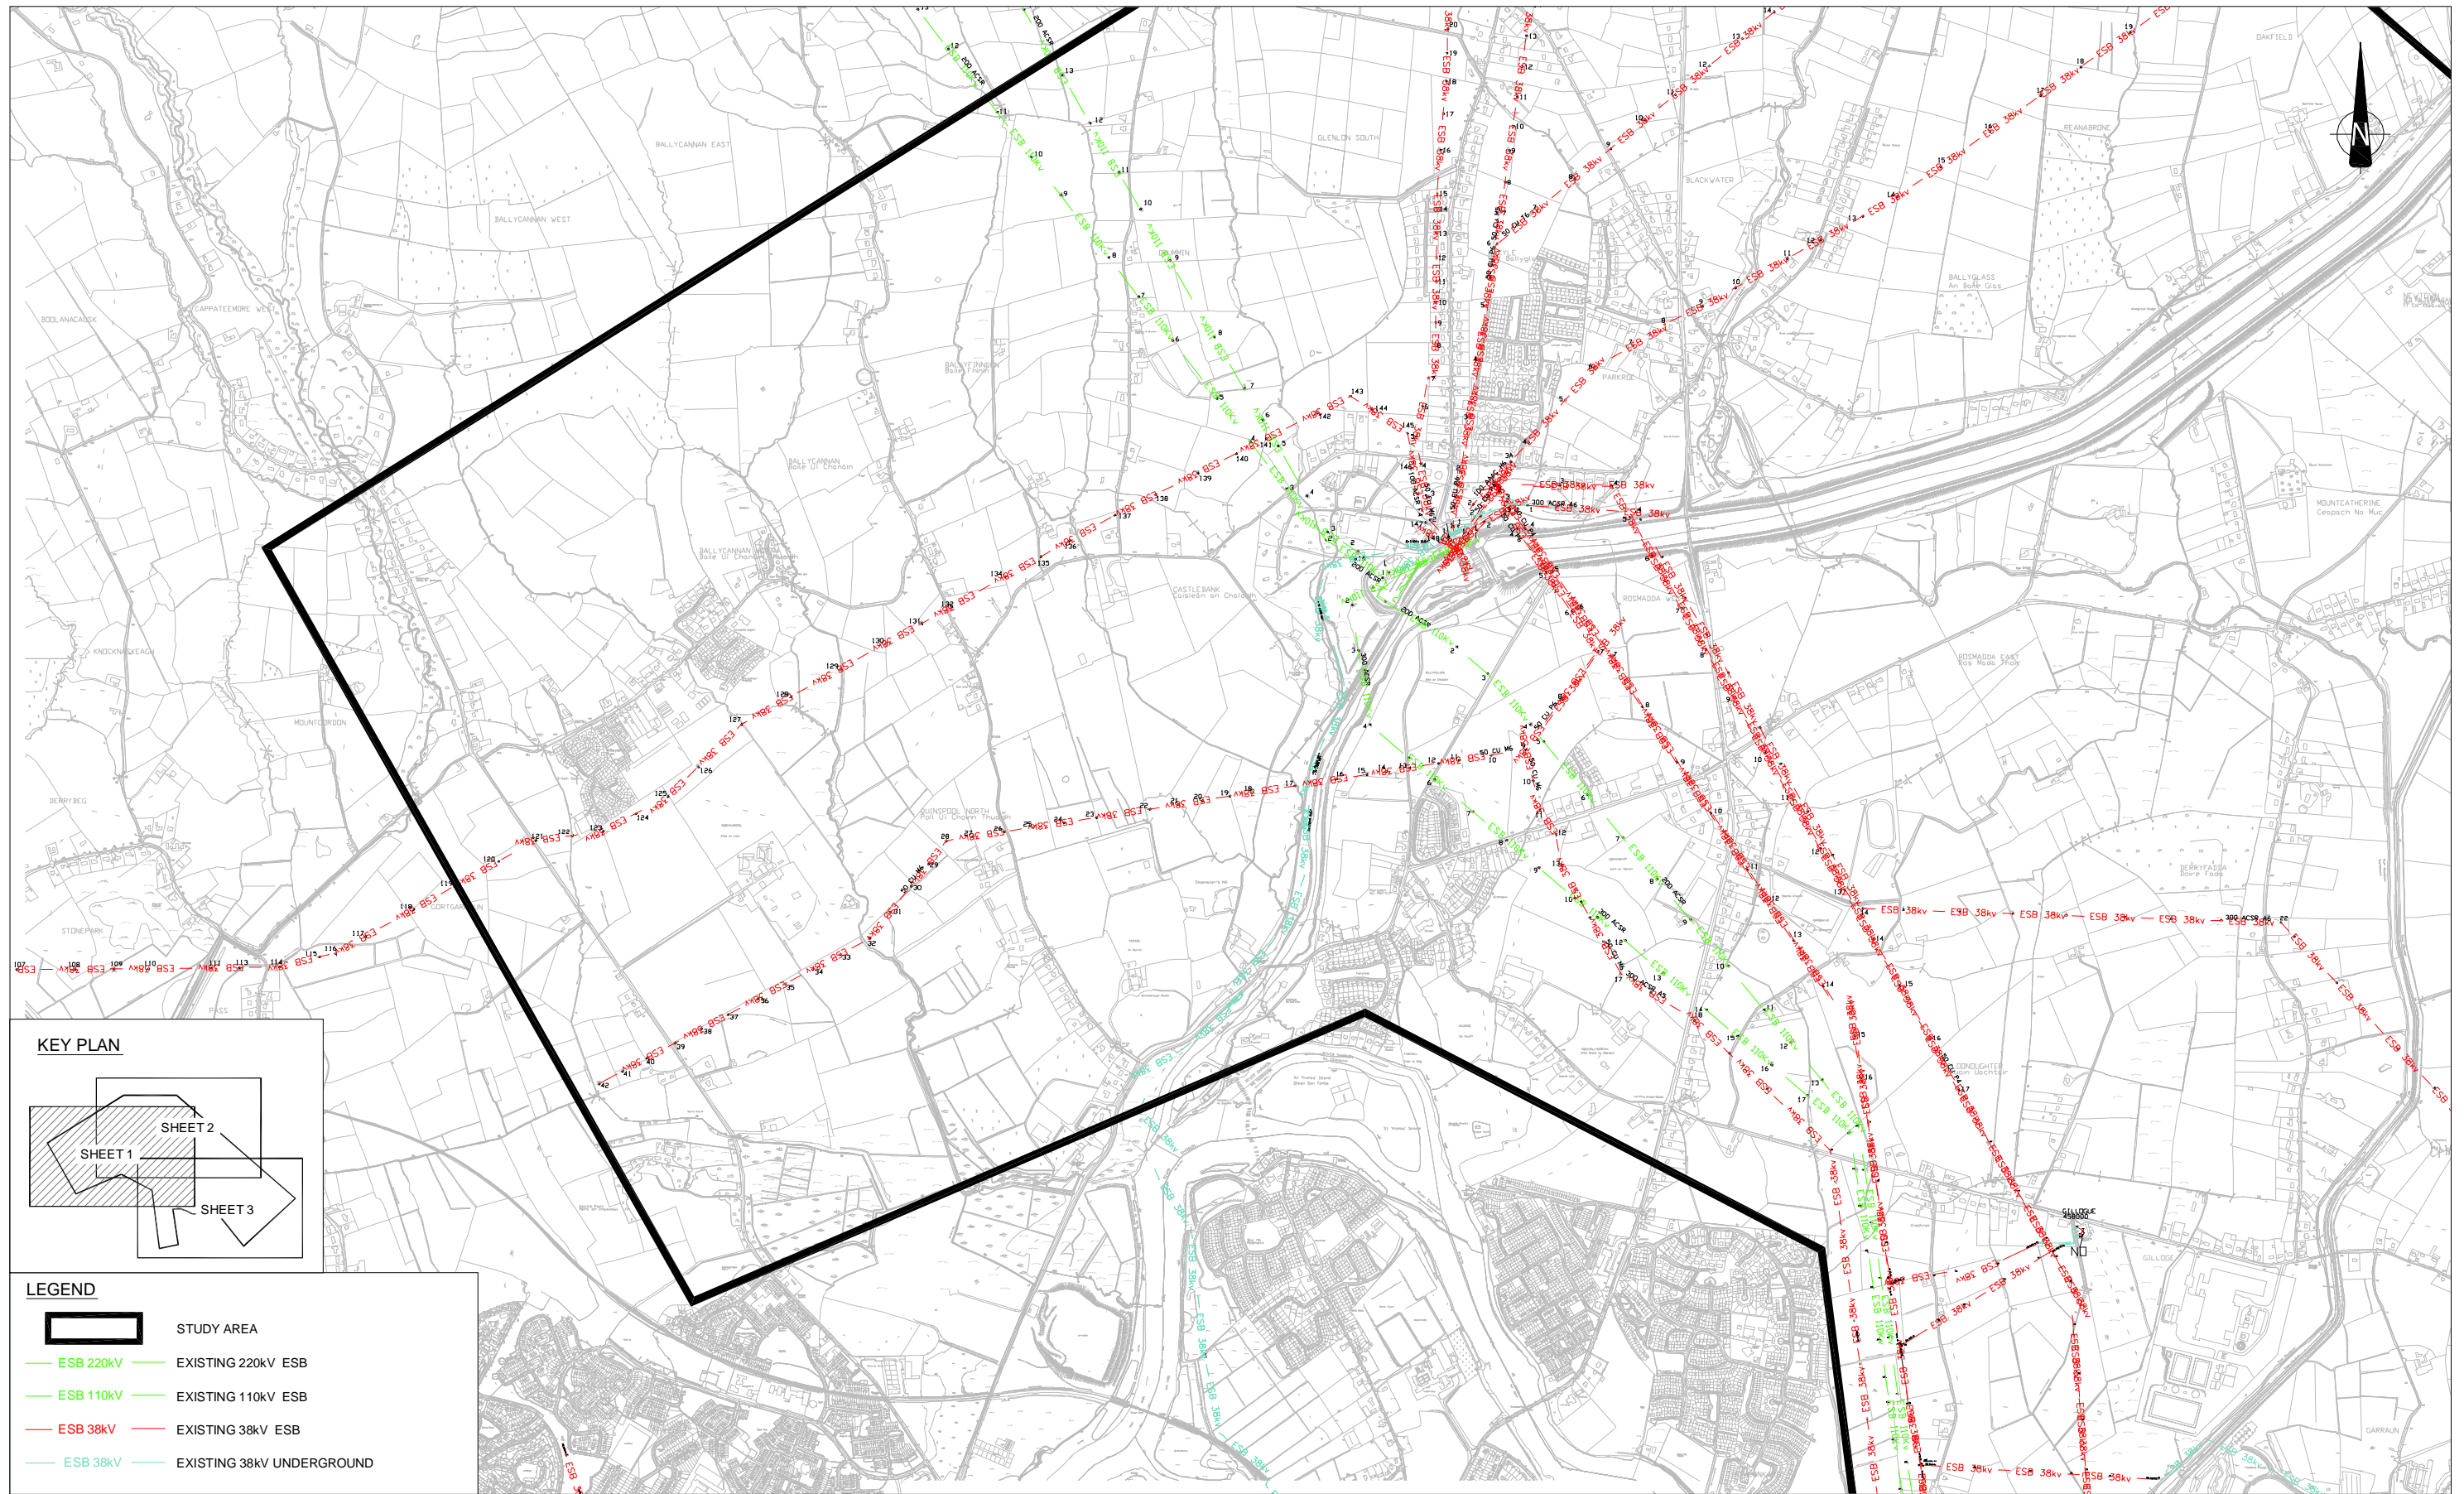

LEGEND

	STUDY AREA
	ESB 220kV EXISTING 220kV ESB
	ESB 110kV EXISTING 110kV ESB
	ESB 38kV EXISTING 38kV ESB
	ESB 38kV EXISTING 38kV UNDERGROUND

 Comhairle Contae an Chláir CLAR: County Council	 LIMERICK CITY COUNCIL COMHAIRLE CATHRACH LUIMNIGH	 An Roinn Iompair Turasóireachta agus Spóirt Department of Transport, Tourism and Sport	<table border="1" style="width: 100%; border-collapse: collapse;"> <tr> <td>No.</td> <td>Revision</td> <td>Date</td> <td>By</td> <td>Chkd</td> <td>Appd</td> </tr> <tr> <td></td> <td>Stage</td> <td></td> <td></td> <td></td> <td></td> </tr> <tr> <td></td> <td>PRELIMINARY</td> <td></td> <td></td> <td></td> <td></td> </tr> <tr> <td></td> <td>APPROVAL</td> <td></td> <td></td> <td></td> <td></td> </tr> <tr> <td></td> <td>TENDER</td> <td></td> <td></td> <td></td> <td></td> </tr> <tr> <td></td> <td>CONSTRUCTION</td> <td></td> <td></td> <td></td> <td></td> </tr> </table>	No.	Revision	Date	By	Chkd	Appd		Stage						PRELIMINARY						APPROVAL						TENDER						CONSTRUCTION					 Roughan & O'Donovan Consulting Engineers Civil - Structural - Transportation - Environment www.roughanodonovan.com Arena House, Arena Road, Sandymount, Dublin 18. Tel : +353 1 294 0800 Fax : +353 1 294 0820 e-mail : info@rod.ie	 MRG consulting engineers No. 4 Day Place, Tralee, Co. Kerry Telephone : (066) 7123130 Telex : (066) 71231304 E-Mail : info@mrge.ie MALONE O'REGAN MCGILICADDY CIVIL AND STRUCTURAL ENGINEERS	<table border="1" style="width: 100%; border-collapse: collapse;"> <tr> <td colspan="4">Project Title</td> </tr> <tr> <td colspan="4" style="text-align: center;">LIMERICK NORTHERN DISTRIBUTOR ROAD</td> </tr> <tr> <td colspan="4">Drawing Title</td> </tr> <tr> <td colspan="4" style="text-align: center;">ELECTRICITY SUPPLY CONSTRAINTS SHEET 1 OF 3</td> </tr> <tr> <td>Drawn: RE</td> <td>Job No: 10194</td> <td>Drawing No: RCSR-3408</td> <td>Rev:</td> </tr> <tr> <td>Scale: 1:20,000 @ A3</td> <td>Date: SEPTEMBER 2012</td> <td></td> <td></td> </tr> </table>	Project Title				LIMERICK NORTHERN DISTRIBUTOR ROAD				Drawing Title				ELECTRICITY SUPPLY CONSTRAINTS SHEET 1 OF 3				Drawn: RE	Job No: 10194	Drawing No: RCSR-3408	Rev:	Scale: 1:20,000 @ A3	Date: SEPTEMBER 2012		
No.	Revision	Date	By	Chkd	Appd	
	Stage	
	PRELIMINARY	
	APPROVAL	
	TENDER	
	CONSTRUCTION	
Project Title	
LIMERICK NORTHERN DISTRIBUTOR ROAD	
Drawing Title	
ELECTRICITY SUPPLY CONSTRAINTS SHEET 1 OF 3	
Drawn: RE	Job No: 10194	Drawing No: RCSR-3408	Rev:	
Scale: 1:20,000 @ A3	Date: SEPTEMBER 2012	

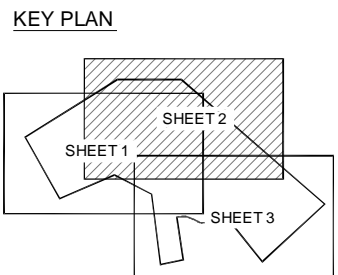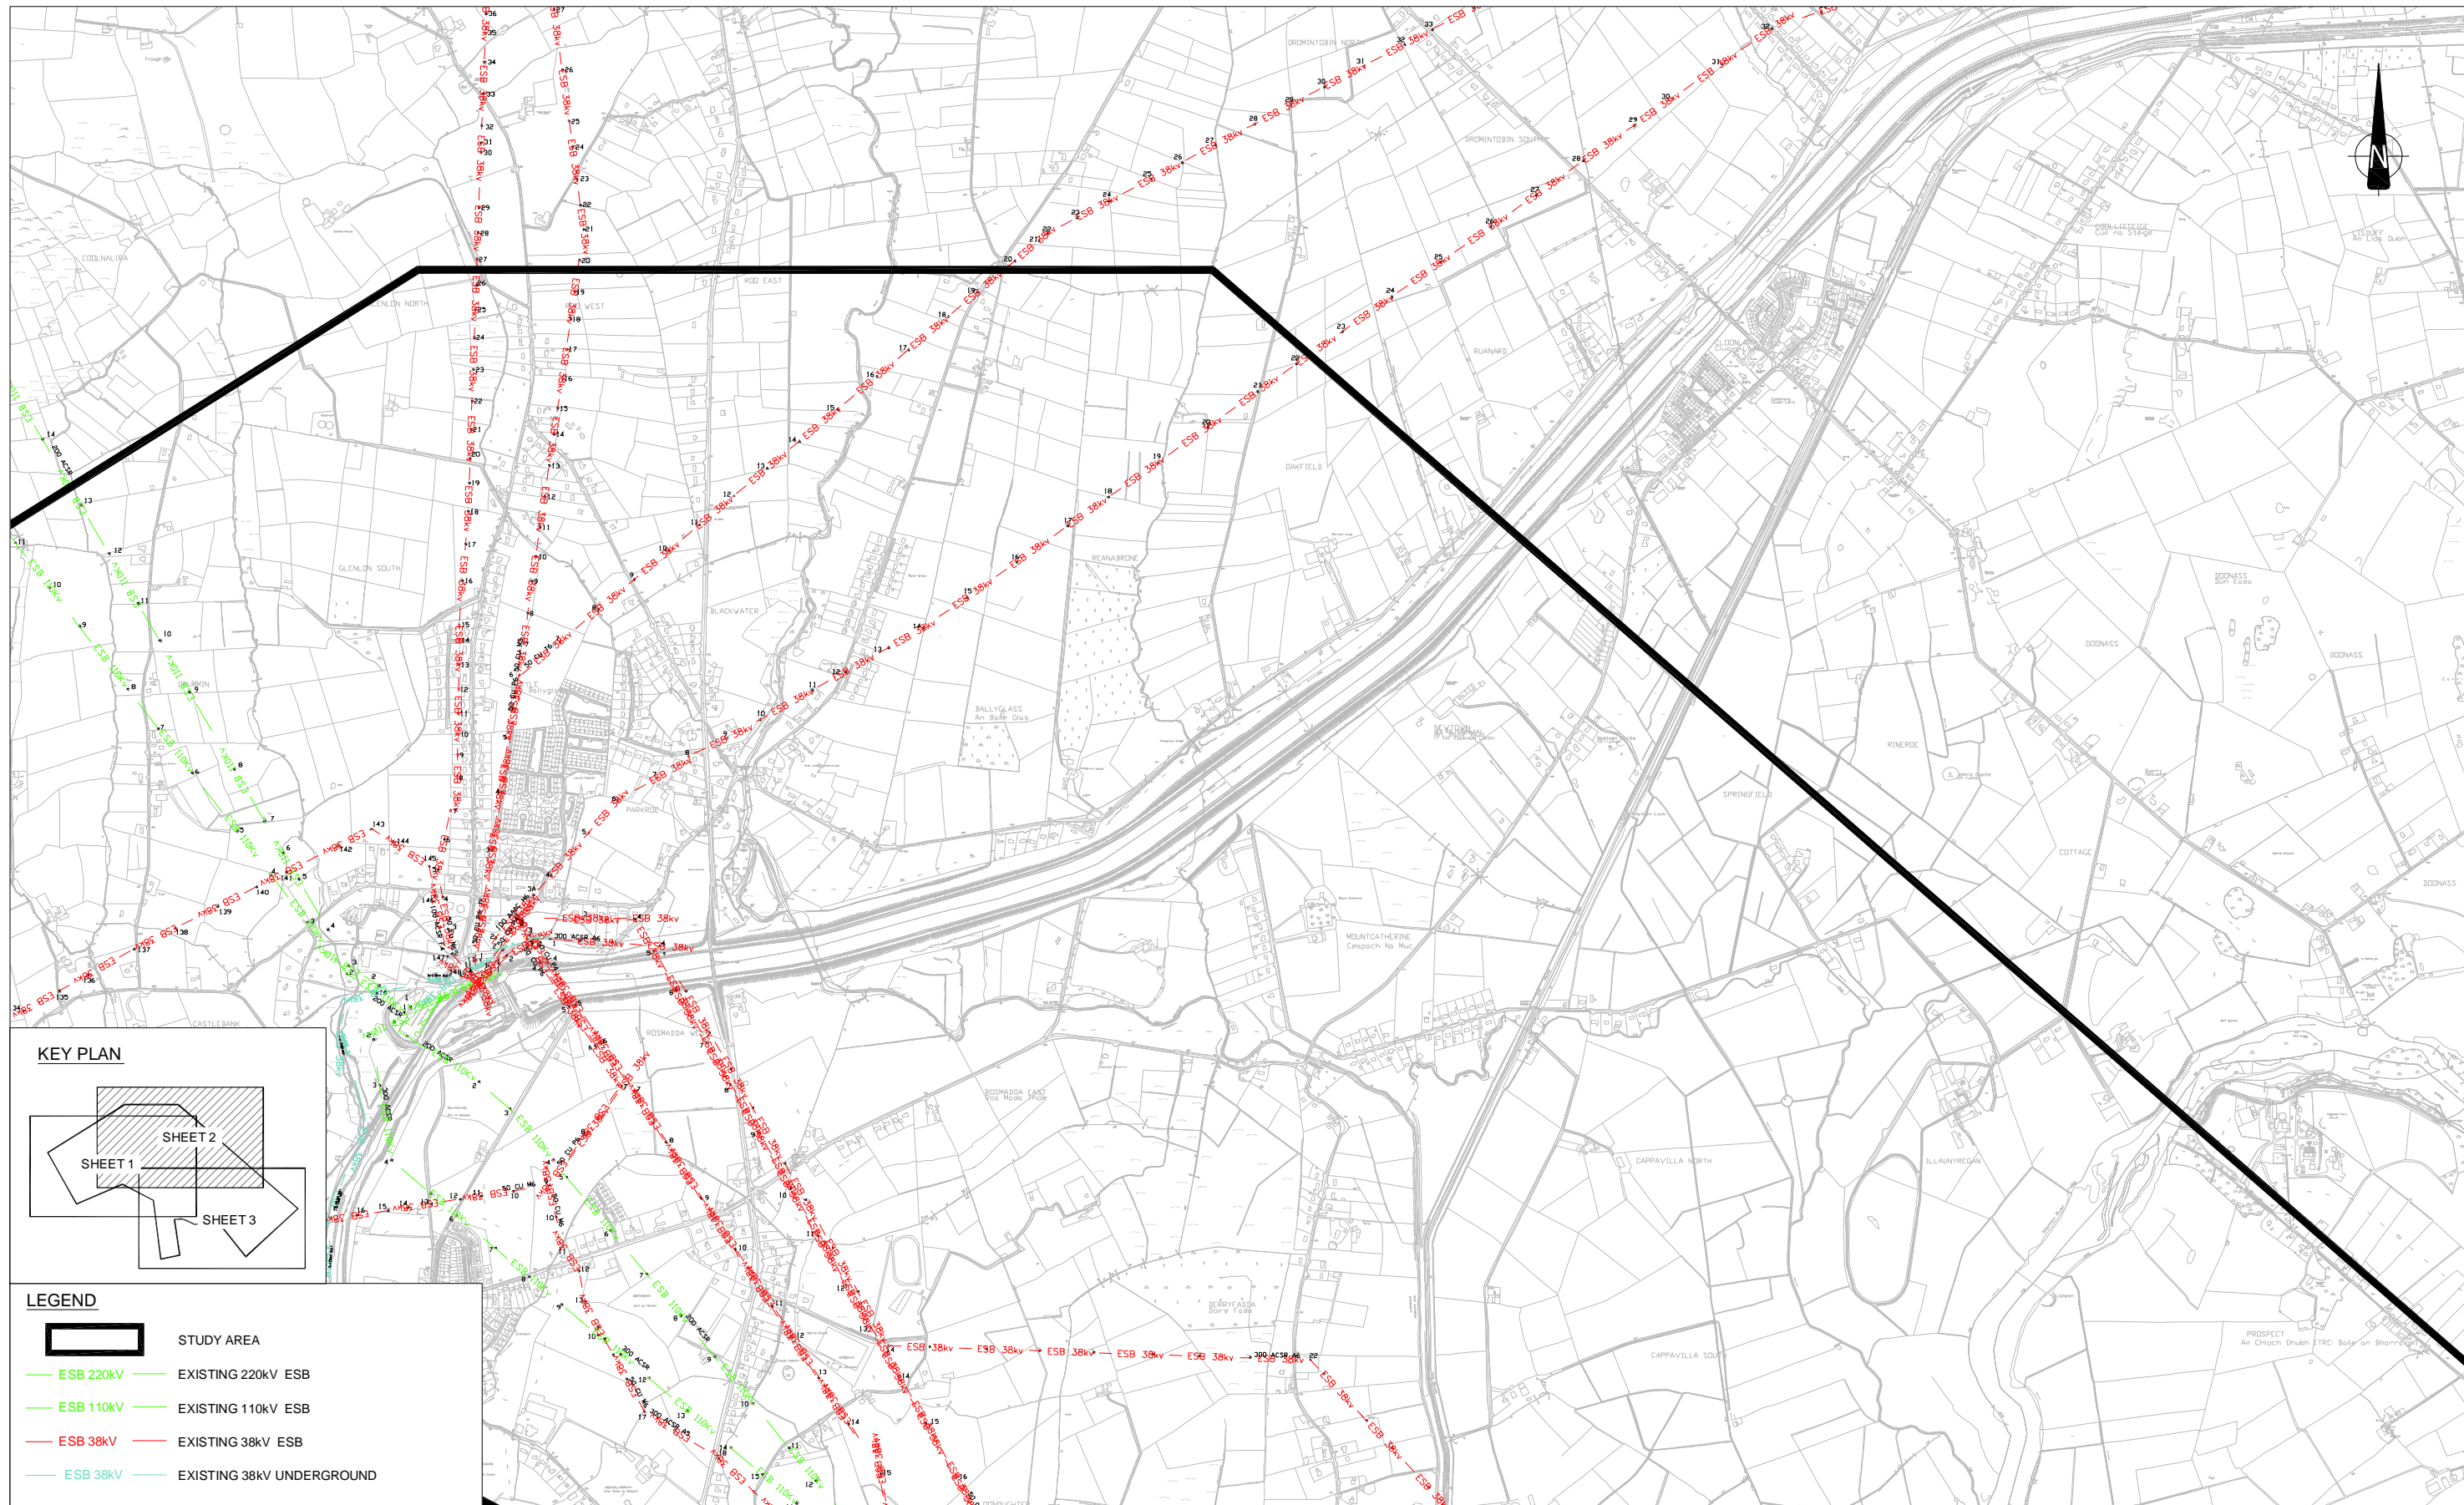

- LEGEND**
- STUDY AREA
 - EXISTING 220kV ESB
 - EXISTING 110kV ESB
 - EXISTING 38kV ESB
 - EXISTING 38kV UNDERGROUND



LIMERICK CITY COUNCIL
COMHAIRLE CATHRACH LUIMNIGH



An Roinn Iompair
Turasóireachta agus Spóirt
Department of Transport,
Tourism and Sport


No.	Revision	Date	By	Chkd	App'd
	Stage				
	PRELIMINARY				
	APPROVAL				
	TENDER				
	CONSTRUCTION				

Roughan & O'Donovan
Consulting Engineers
Civil - Structural - Transportation - Environment
www.roughanodonovan.com

MRG
consulting engineers
Civil and Structural Engineers
Malone O'Regan McGillicuddy

Design: LF | Checked: MC | Approved: MC | Status: WORK IN PROGRESS

Project Title		LIMERICK NORTHERN DISTRIBUTOR ROAD	
Drawing Title		ELECTRICITY SUPPLY CONSTRAINTS SHEET 2 OF 3	
Drawn: RE	Job No: 10194	Drawing No: RCSR-3409	Rev:
Scale: 1:20,000 @ A3	Date: SEPTEMBER 2012		

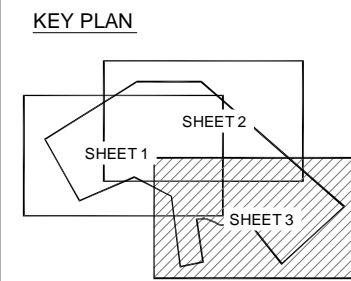

LEGEND

	STUDY AREA
	EXISTING 220kV ESB
	EXISTING 110kV ESB
	EXISTING 38kV ESB
	EXISTING 38kV UNDERGROUND



LIMERICK CITY COUNCIL
COMHAIRE CATHRACH LUIMNIGH




Air Roinn Iompair
Turasóireachta agus Spóirt
Department of Transport,
Tourism and Sport

No.	Revision	Date	By	Chkd	App'd
	Stage				
	PRELIMINARY				
	APPROVAL				
	TENDER				
	CONSTRUCTION				

Roughan & O'Donovan
Consulting Engineers
Civil - Structural - Transportation - Environmental
www.roughanodonovan.com

MRG
consulting engineers
Civil and Structural Engineers
Malone O'Regan McGillicuddy

Project Title	LIMERICK NORTHERN DISTRIBUTOR ROAD		
Drawing Title	ELECTRICITY SUPPLY CONSTRAINTS SHEET 3 OF 3		
Drawn: RE	Job No: 10194	Drawing No: RCSR-3410	Rev:
Scale: 1:20,000 @ A3	Date: SEPTEMBER 2012		

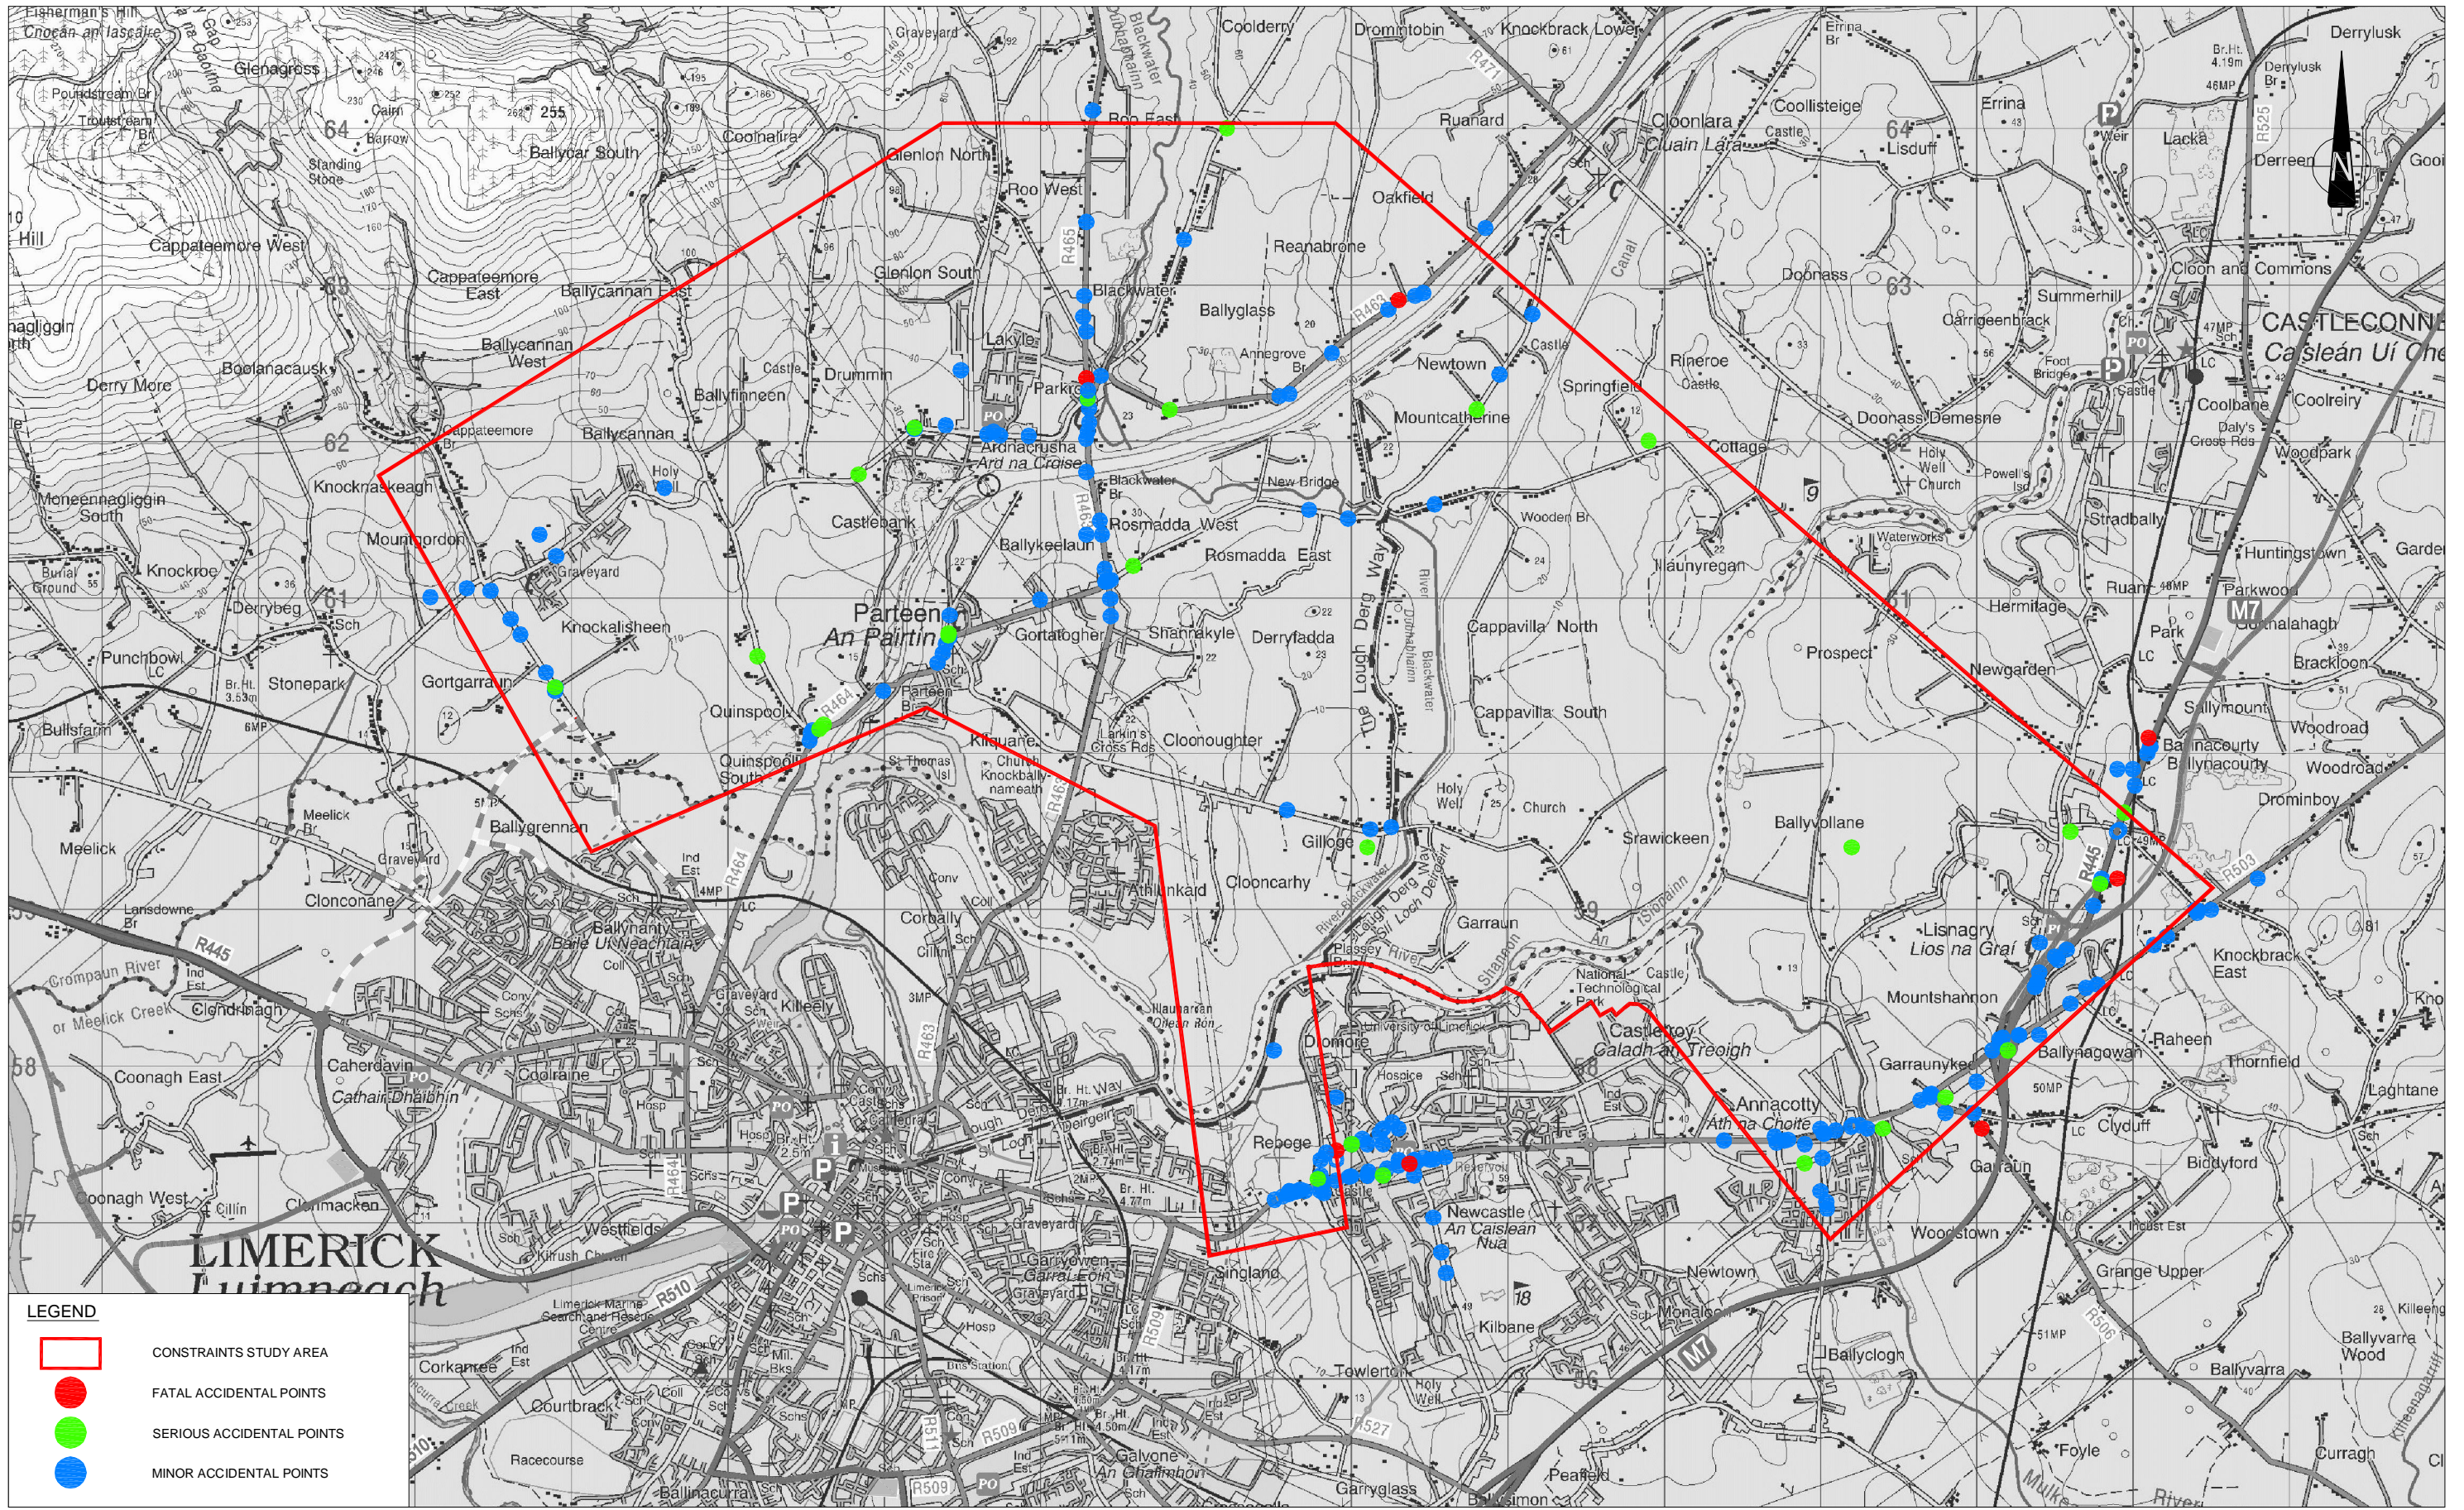

LEGEND

	CONSTRAINTS STUDY AREA
	FATAL ACCIDENTAL POINTS
	SERIOUS ACCIDENTAL POINTS
	MINOR ACCIDENTAL POINTS



LIMERICK CITY COUNCIL
COMHAIRLE CATHRACH LUIMNIGH




An Roinn Iompair
Turasóireachta agus Spóirt
Department of Transport,
Tourism and Sport

No.	Revision	Date	By	Chkd	App'd
	Stage				
	PRELIMINARY				
	APPROVAL				
	TENDER				
	CONSTRUCTION				

Roughan & O'Donovan
Consulting Engineers
Civil - Structural - Transportation - Environmental
www.roughanodonovan.com

MRG
Consulting Engineers
Civil and Structural Engineers
www.mrg.ie

Project Title	LIMERICK NORTHERN DISTRIBUTOR ROAD		
Drawing Title	TRAFFIC ROAD ACCIDENTS (1996-2009 PERIOD)		
Drawn:	LA	Job No:	10194
Scale:	1:40,000 @ A3	Date:	SEPTEMBER 2012
Drawing No:	RCSR-3501	Rec:	

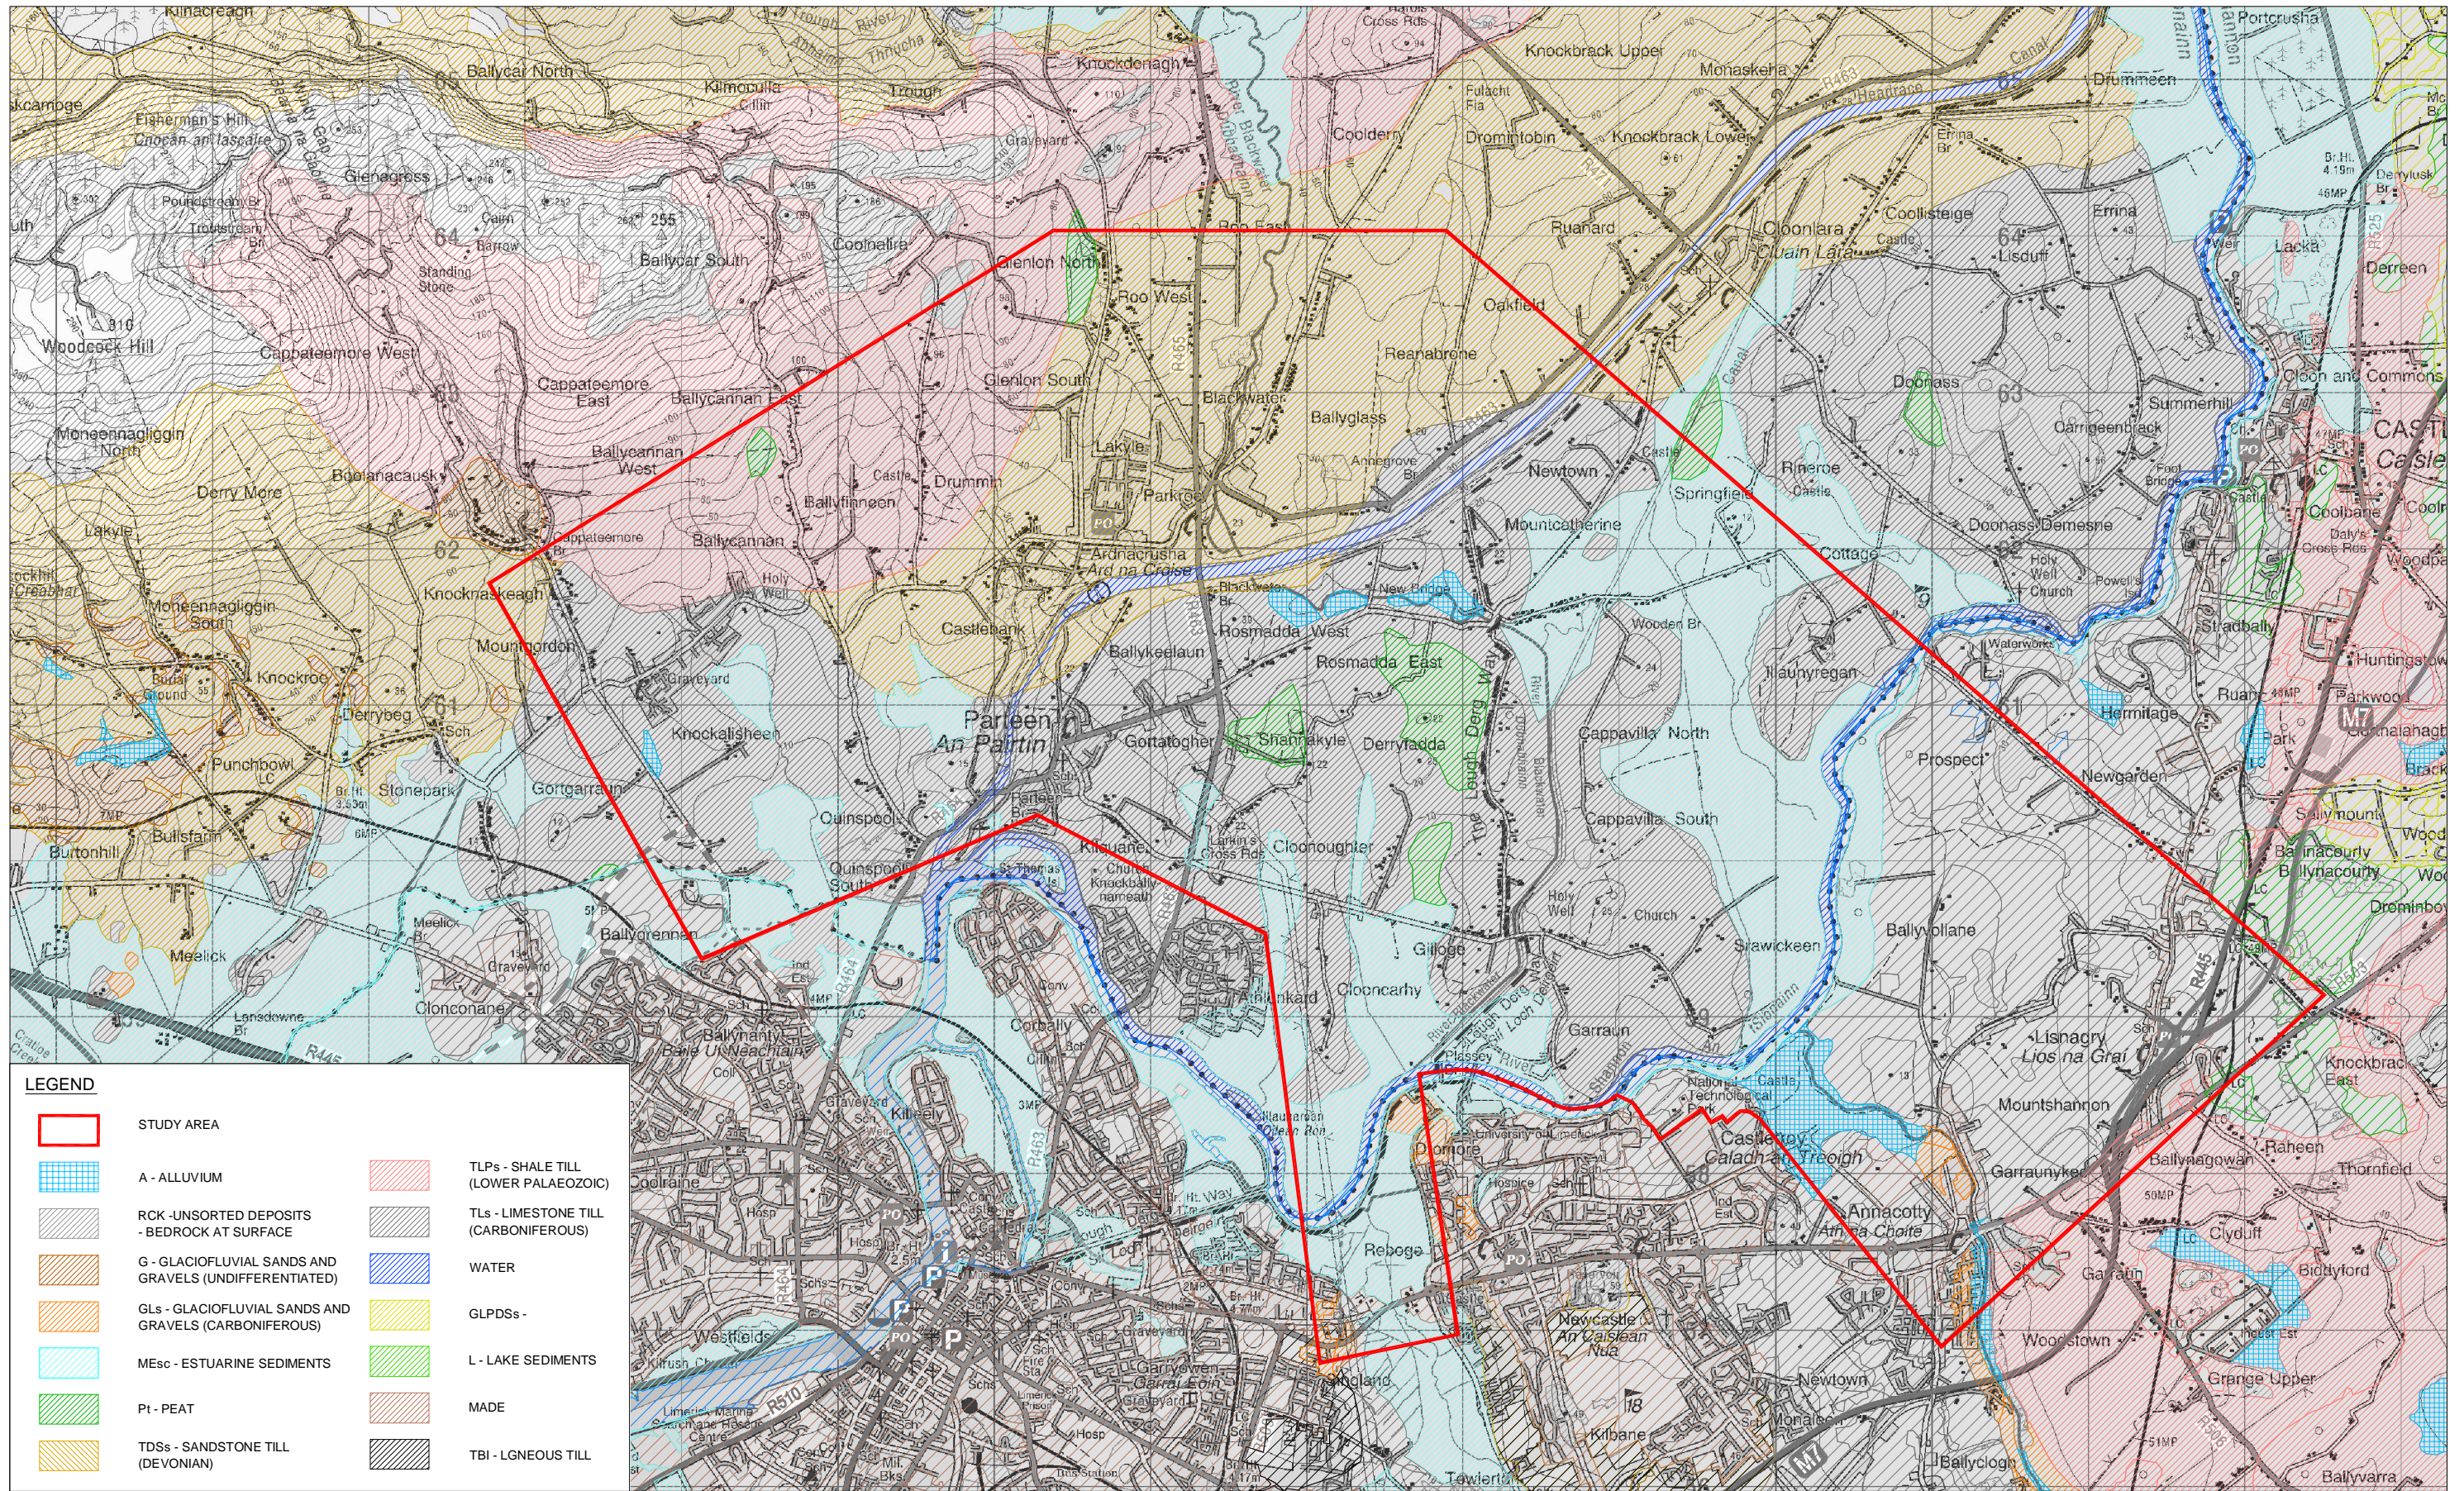

LEGEND

	STUDY AREA		TLPs - SHALE TILL (LOWER PALAEOZOIC)
	A - ALLUVIUM		TLs - LIMESTONE TILL (CARBONIFEROUS)
	RCK - UNSORTED DEPOSITS - BEDROCK AT SURFACE		WATER
	G - GLACIOFLUVIAL SANDS AND GRAVELS (UNDIFFERENTIATED)		GLPDSs -
	GLs - GLACIOFLUVIAL SANDS AND GRAVELS (CARBONIFEROUS)		L - LAKE SEDIMENTS
	MEsc - ESTUARINE SEDIMENTS		MADE
	Pt - PEAT		TBI - LGNEOUS TILL
	TDSs - SANDSTONE TILL (DEVONIAN)		


© Copyright, Geological Survey of Ireland, 2010

<p>LIMERICK CITY COUNCIL COMHAIRLE CATHRACH LUIMNIGH</p>	<p>An Roinn Iompair Turasoireachta agus Spóirt Department of Transport, Tourism and Sport</p>	<table border="1" style="width: 100%; border-collapse: collapse;"> <tr> <td style="width: 10%;">No.</td> <td style="width: 10%;">Revision</td> <td style="width: 10%;">Date</td> <td style="width: 10%;">By</td> <td style="width: 10%;">Chkd</td> <td style="width: 10%;">Appd</td> <td style="width: 10%;">Date</td> <td style="width: 10%;">Appd</td> </tr> <tr> <td colspan="8">PRELIMINARY</td> </tr> <tr> <td colspan="8">APPROVAL</td> </tr> <tr> <td colspan="8">TENDER</td> </tr> <tr> <td colspan="8">CONSTRUCTION</td> </tr> </table>	No.	Revision	Date	By	Chkd	Appd	Date	Appd	PRELIMINARY								APPROVAL								TENDER								CONSTRUCTION								<table border="0" style="width: 100%;"> <tr> <td style="width: 50%; vertical-align: top;"> <p>Roughan & O'Donovan Consulting Engineers Civil - Structural - Transportation - Environmental www.roughanodonovan.com</p> </td> <td style="width: 50%; vertical-align: top;"> <p>Arena House, Arena Road, Sandyford, Dublin 18. Tel : +353 1 294 0800 Fax : +353 1 294 0820 e-mail : info@rod.ie</p> </td> </tr> </table>	<p>Roughan & O'Donovan Consulting Engineers Civil - Structural - Transportation - Environmental www.roughanodonovan.com</p>	<p>Arena House, Arena Road, Sandyford, Dublin 18. Tel : +353 1 294 0800 Fax : +353 1 294 0820 e-mail : info@rod.ie</p>
No.	Revision	Date	By	Chkd	Appd	Date	Appd																																						
PRELIMINARY	
APPROVAL	
TENDER	
CONSTRUCTION	
<p>Roughan & O'Donovan Consulting Engineers Civil - Structural - Transportation - Environmental www.roughanodonovan.com</p>	<p>Arena House, Arena Road, Sandyford, Dublin 18. Tel : +353 1 294 0800 Fax : +353 1 294 0820 e-mail : info@rod.ie</p>	
		<table border="1" style="width: 100%; border-collapse: collapse;"> <tr> <td style="width: 25%;">Project Title</td> <td colspan="3">LIMERICK NORTHERN DISTRIBUTOR ROAD</td> </tr> <tr> <td>Drawing Title</td> <td colspan="3">QUATERNARY SOILS</td> </tr> <tr> <td>Drawn: RE</td> <td>Job No: 10194</td> <td>Drawing No: RCSR-3602</td> <td>Rev:</td> </tr> <tr> <td>Scale: 1:40,000 @ A3</td> <td>Date: SEPTEMBER 2012</td> <td></td> <td></td> </tr> </table>		Project Title	LIMERICK NORTHERN DISTRIBUTOR ROAD			Drawing Title	QUATERNARY SOILS			Drawn: RE	Job No: 10194	Drawing No: RCSR-3602	Rev:	Scale: 1:40,000 @ A3	Date: SEPTEMBER 2012																												
Project Title	LIMERICK NORTHERN DISTRIBUTOR ROAD	
Drawing Title	QUATERNARY SOILS	
Drawn: RE	Job No: 10194	Drawing No: RCSR-3602	Rev:	
Scale: 1:40,000 @ A3	Date: SEPTEMBER 2012	





Ordnance Survey Ireland Licence No EN 0006512

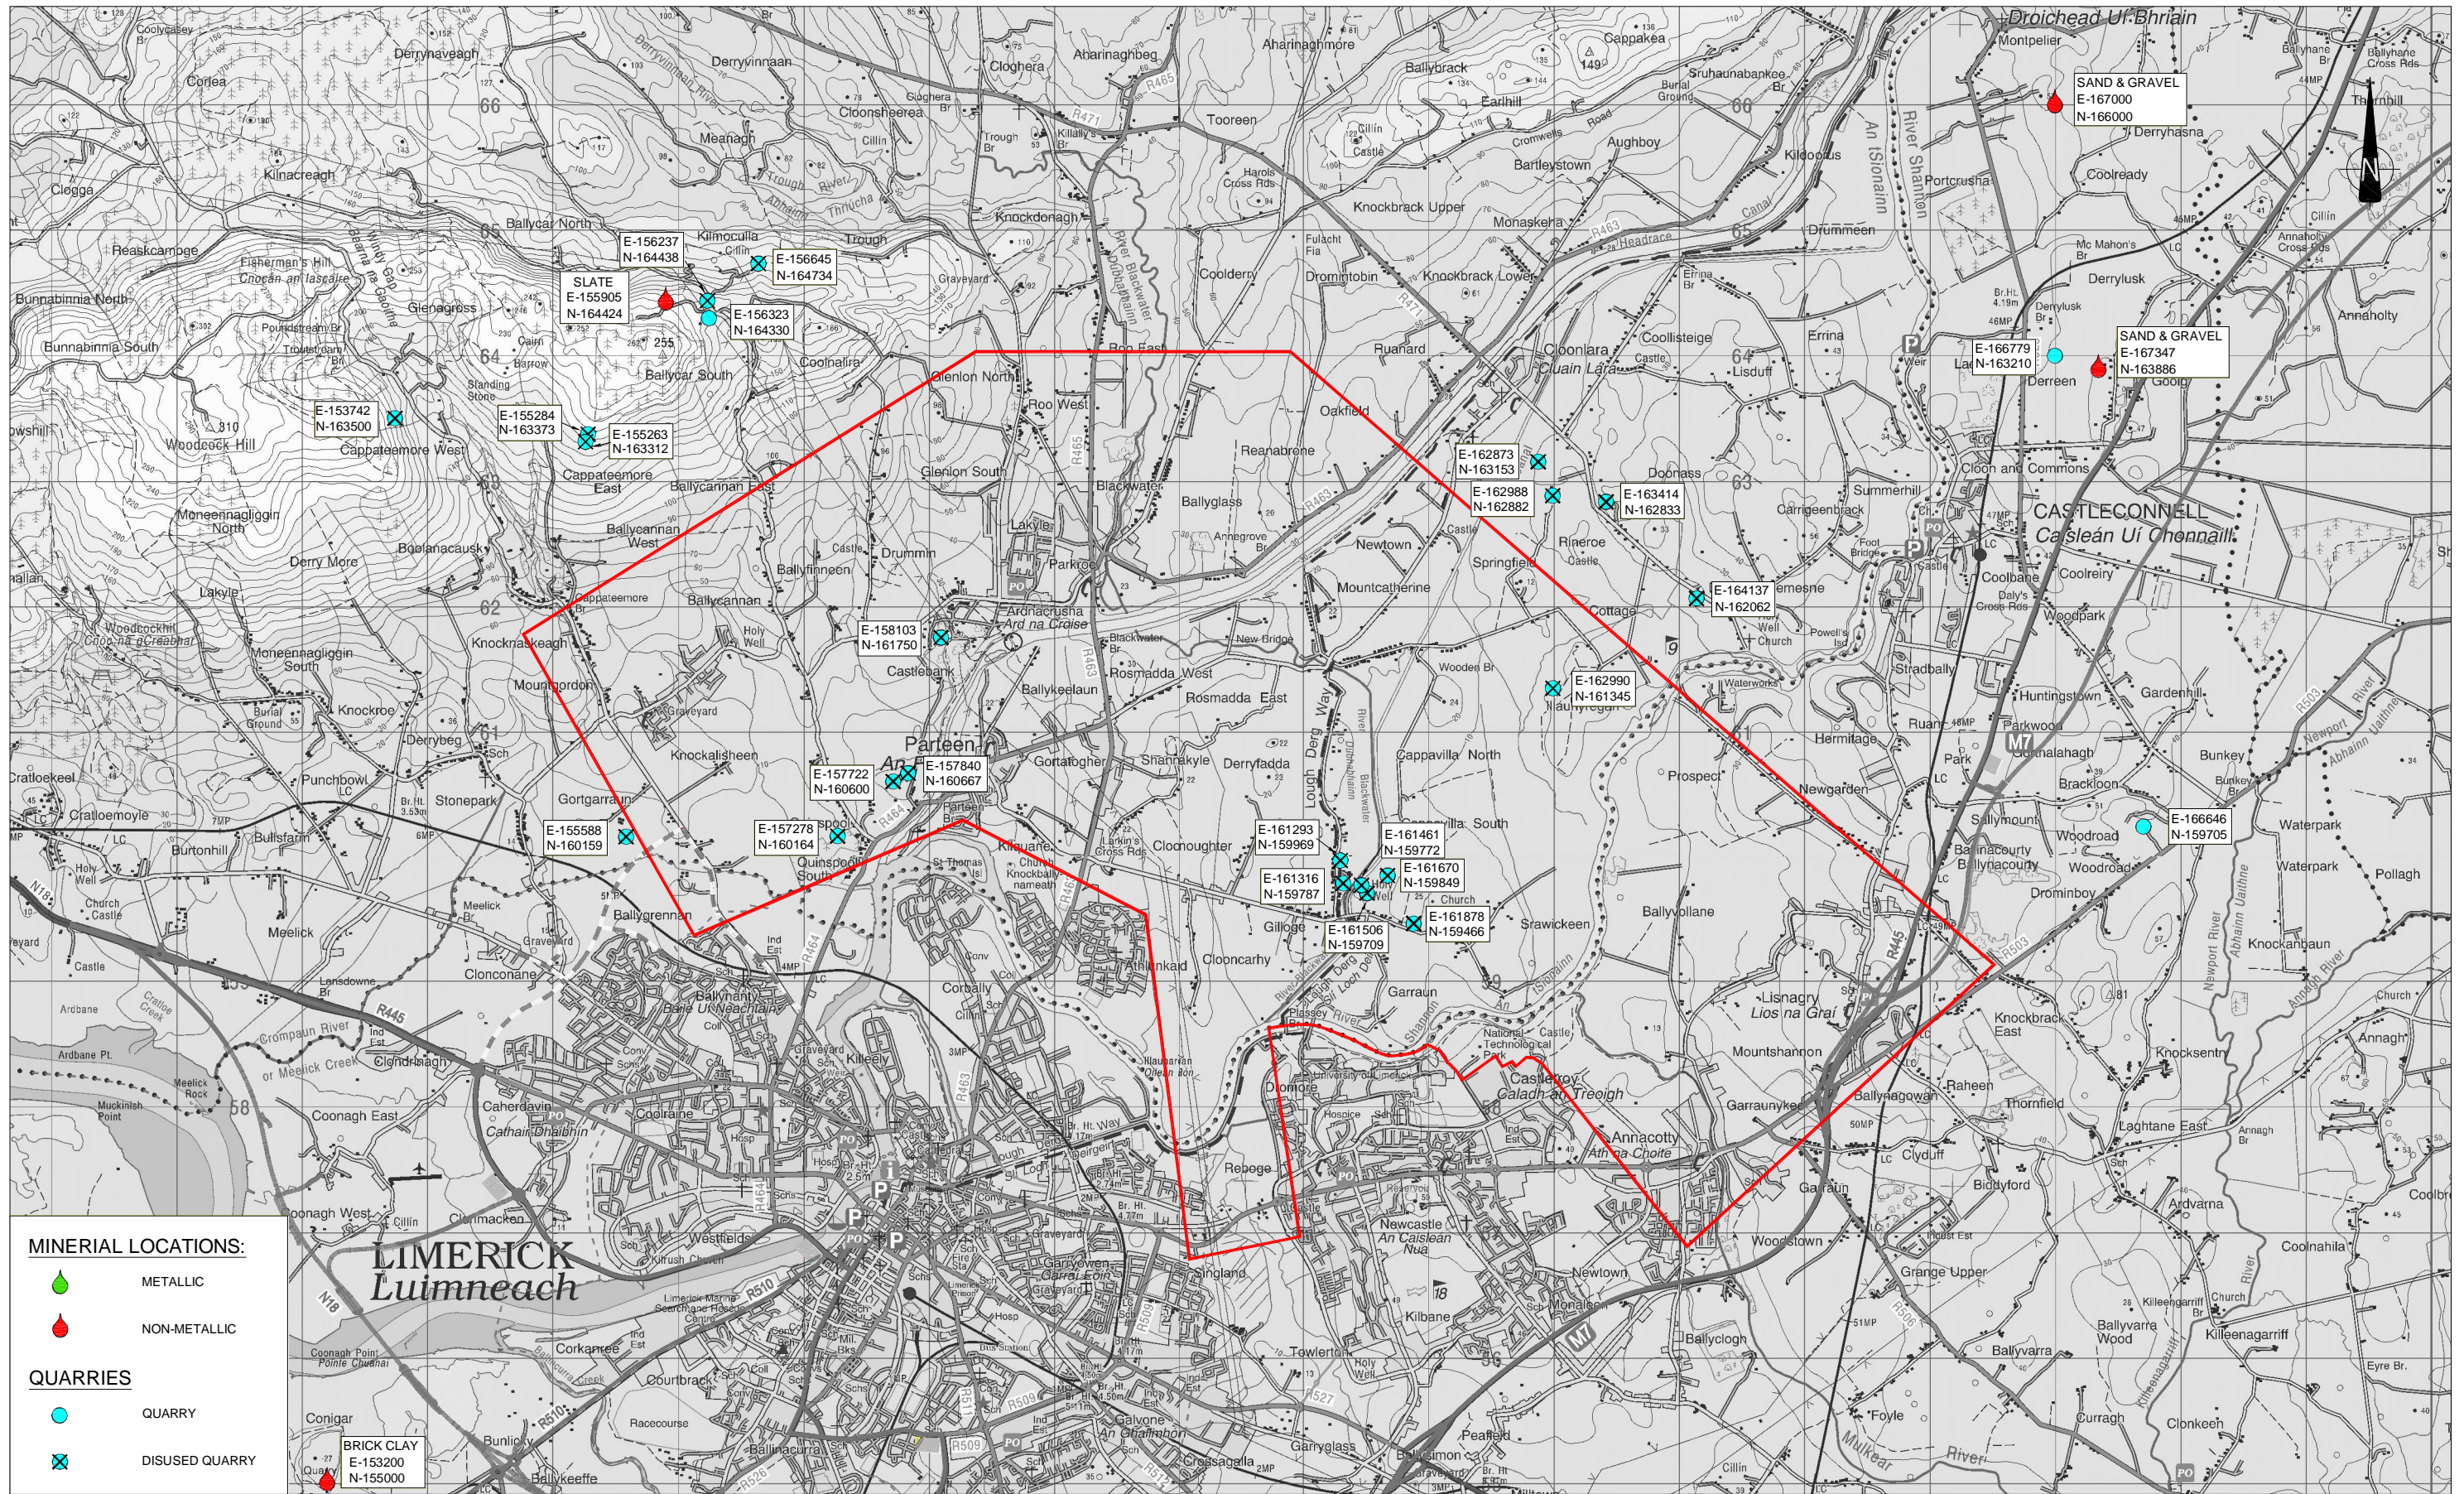Sep 20, 2012 - 12:31pm Drawing Location: L:\acadw\2010\10194\Draw\103-RSR\Final Issue\RCSR-3602.dwg

DO NOT SCALE USE FIGURED DIMENSIONS ONLY





© Copyright, Geological Survey of Ireland, 2010

 Comhairle Contae an Chairí Clare County Council	 LIMERICK CITY COUNCIL COMHAIRLE CATHRACH LUIMNIGH	 An Roinn Iompair Turasóireachta agus Spóirt Department of Transport, Tourism and Sport	 Roughan & O'Donovan Consulting Engineers Civil - Structural - Transportation - Environmental No. 4 Day Place, Tralee, Co. Kerry Telephone : (066) 7123130 Telefax : (066) 7123194 E-Mail : info@rmg.ie www.roughanodonovan.com	MRG Consulting Engineers Civil and Structural Engineers Malone O'Regan McGillicuddy	<table border="1" style="width: 100%; border-collapse: collapse;"> <tr> <td colspan="2">Project Title</td> <td colspan="2">LIMERICK NORTHERN DISTRIBUTOR ROAD</td> </tr> <tr> <td colspan="2">Drawing Title</td> <td colspan="2">QUARRIES AND MINERAL LOCATIONS</td> </tr> <tr> <td>Drawn: RE</td> <td>Job No: 10194</td> <td>Drawing No: RCSR-3603</td> <td>Rev:</td> </tr> <tr> <td>Scale: 1:50,000 @ A3</td> <td>Date: SEPTEMBER 2012</td> <td></td> <td></td> </tr> </table>	Project Title		LIMERICK NORTHERN DISTRIBUTOR ROAD		Drawing Title		QUARRIES AND MINERAL LOCATIONS		Drawn: RE	Job No: 10194	Drawing No: RCSR-3603	Rev:	Scale: 1:50,000 @ A3	Date: SEPTEMBER 2012																											
Project Title		LIMERICK NORTHERN DISTRIBUTOR ROAD	
Drawing Title		QUARRIES AND MINERAL LOCATIONS	
Drawn: RE	Job No: 10194	Drawing No: RCSR-3603	Rev:	
Scale: 1:50,000 @ A3	Date: SEPTEMBER 2012	
<table border="1" style="width: 100%; border-collapse: collapse;"> <thead> <tr> <th>No.</th> <th>Revision</th> <th>Date</th> <th>By</th> <th>Chkd</th> <th>App'd</th> </tr> </thead> <tbody> <tr> <td> </td> <td> </td> <td> </td> <td> </td> <td> </td> <td> </td> </tr> </tbody> </table>		No.	Revision	Date	By	Chkd	App'd							<table border="1" style="width: 100%; border-collapse: collapse;"> <thead> <tr> <th>Stage</th> <th>Date</th> <th>By</th> <th>Chkd</th> <th>App'd</th> </tr> </thead> <tbody> <tr> <td>PRELIMINARY</td> <td> </td> <td> </td> <td> </td> <td> </td> </tr> <tr> <td>APPROVAL</td> <td> </td> <td> </td> <td> </td> <td> </td> </tr> <tr> <td>TENDER</td> <td> </td> <td> </td> <td> </td> <td> </td> </tr> <tr> <td>CONSTRUCTION</td> <td> </td> <td> </td> <td> </td> <td> </td> </tr> </tbody> </table>		Stage	Date	By	Chkd	App'd	PRELIMINARY					APPROVAL					TENDER					CONSTRUCTION					<table border="1" style="width: 100%; border-collapse: collapse;"> <tr> <td>Designed: PK</td> <td>Checked: LF</td> <td>Approved: MC</td> <td>Status: WORK IN PROGRESS</td> </tr> </table>		Designed: PK	Checked: LF	Approved: MC	Status: WORK IN PROGRESS
No.	Revision	Date	By	Chkd	App'd	
Stage	Date	By	Chkd	App'd	
PRELIMINARY	
APPROVAL	
TENDER	
CONSTRUCTION	
Designed: PK	Checked: LF	Approved: MC	Status: WORK IN PROGRESS	




Ordnance Survey Ireland Licence No EN 0006512


Sep 20, 2012 - 12:32pm Drawing Location: L:\acadwgi\2010\10194\Drsg\03-RSR\Final Issue\RCSR-3603.dwg

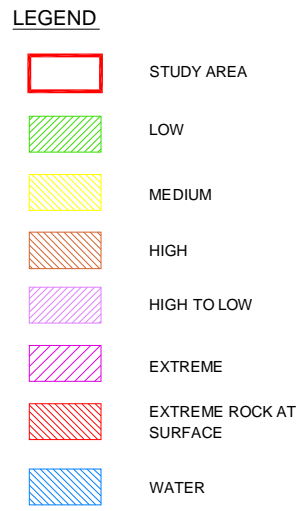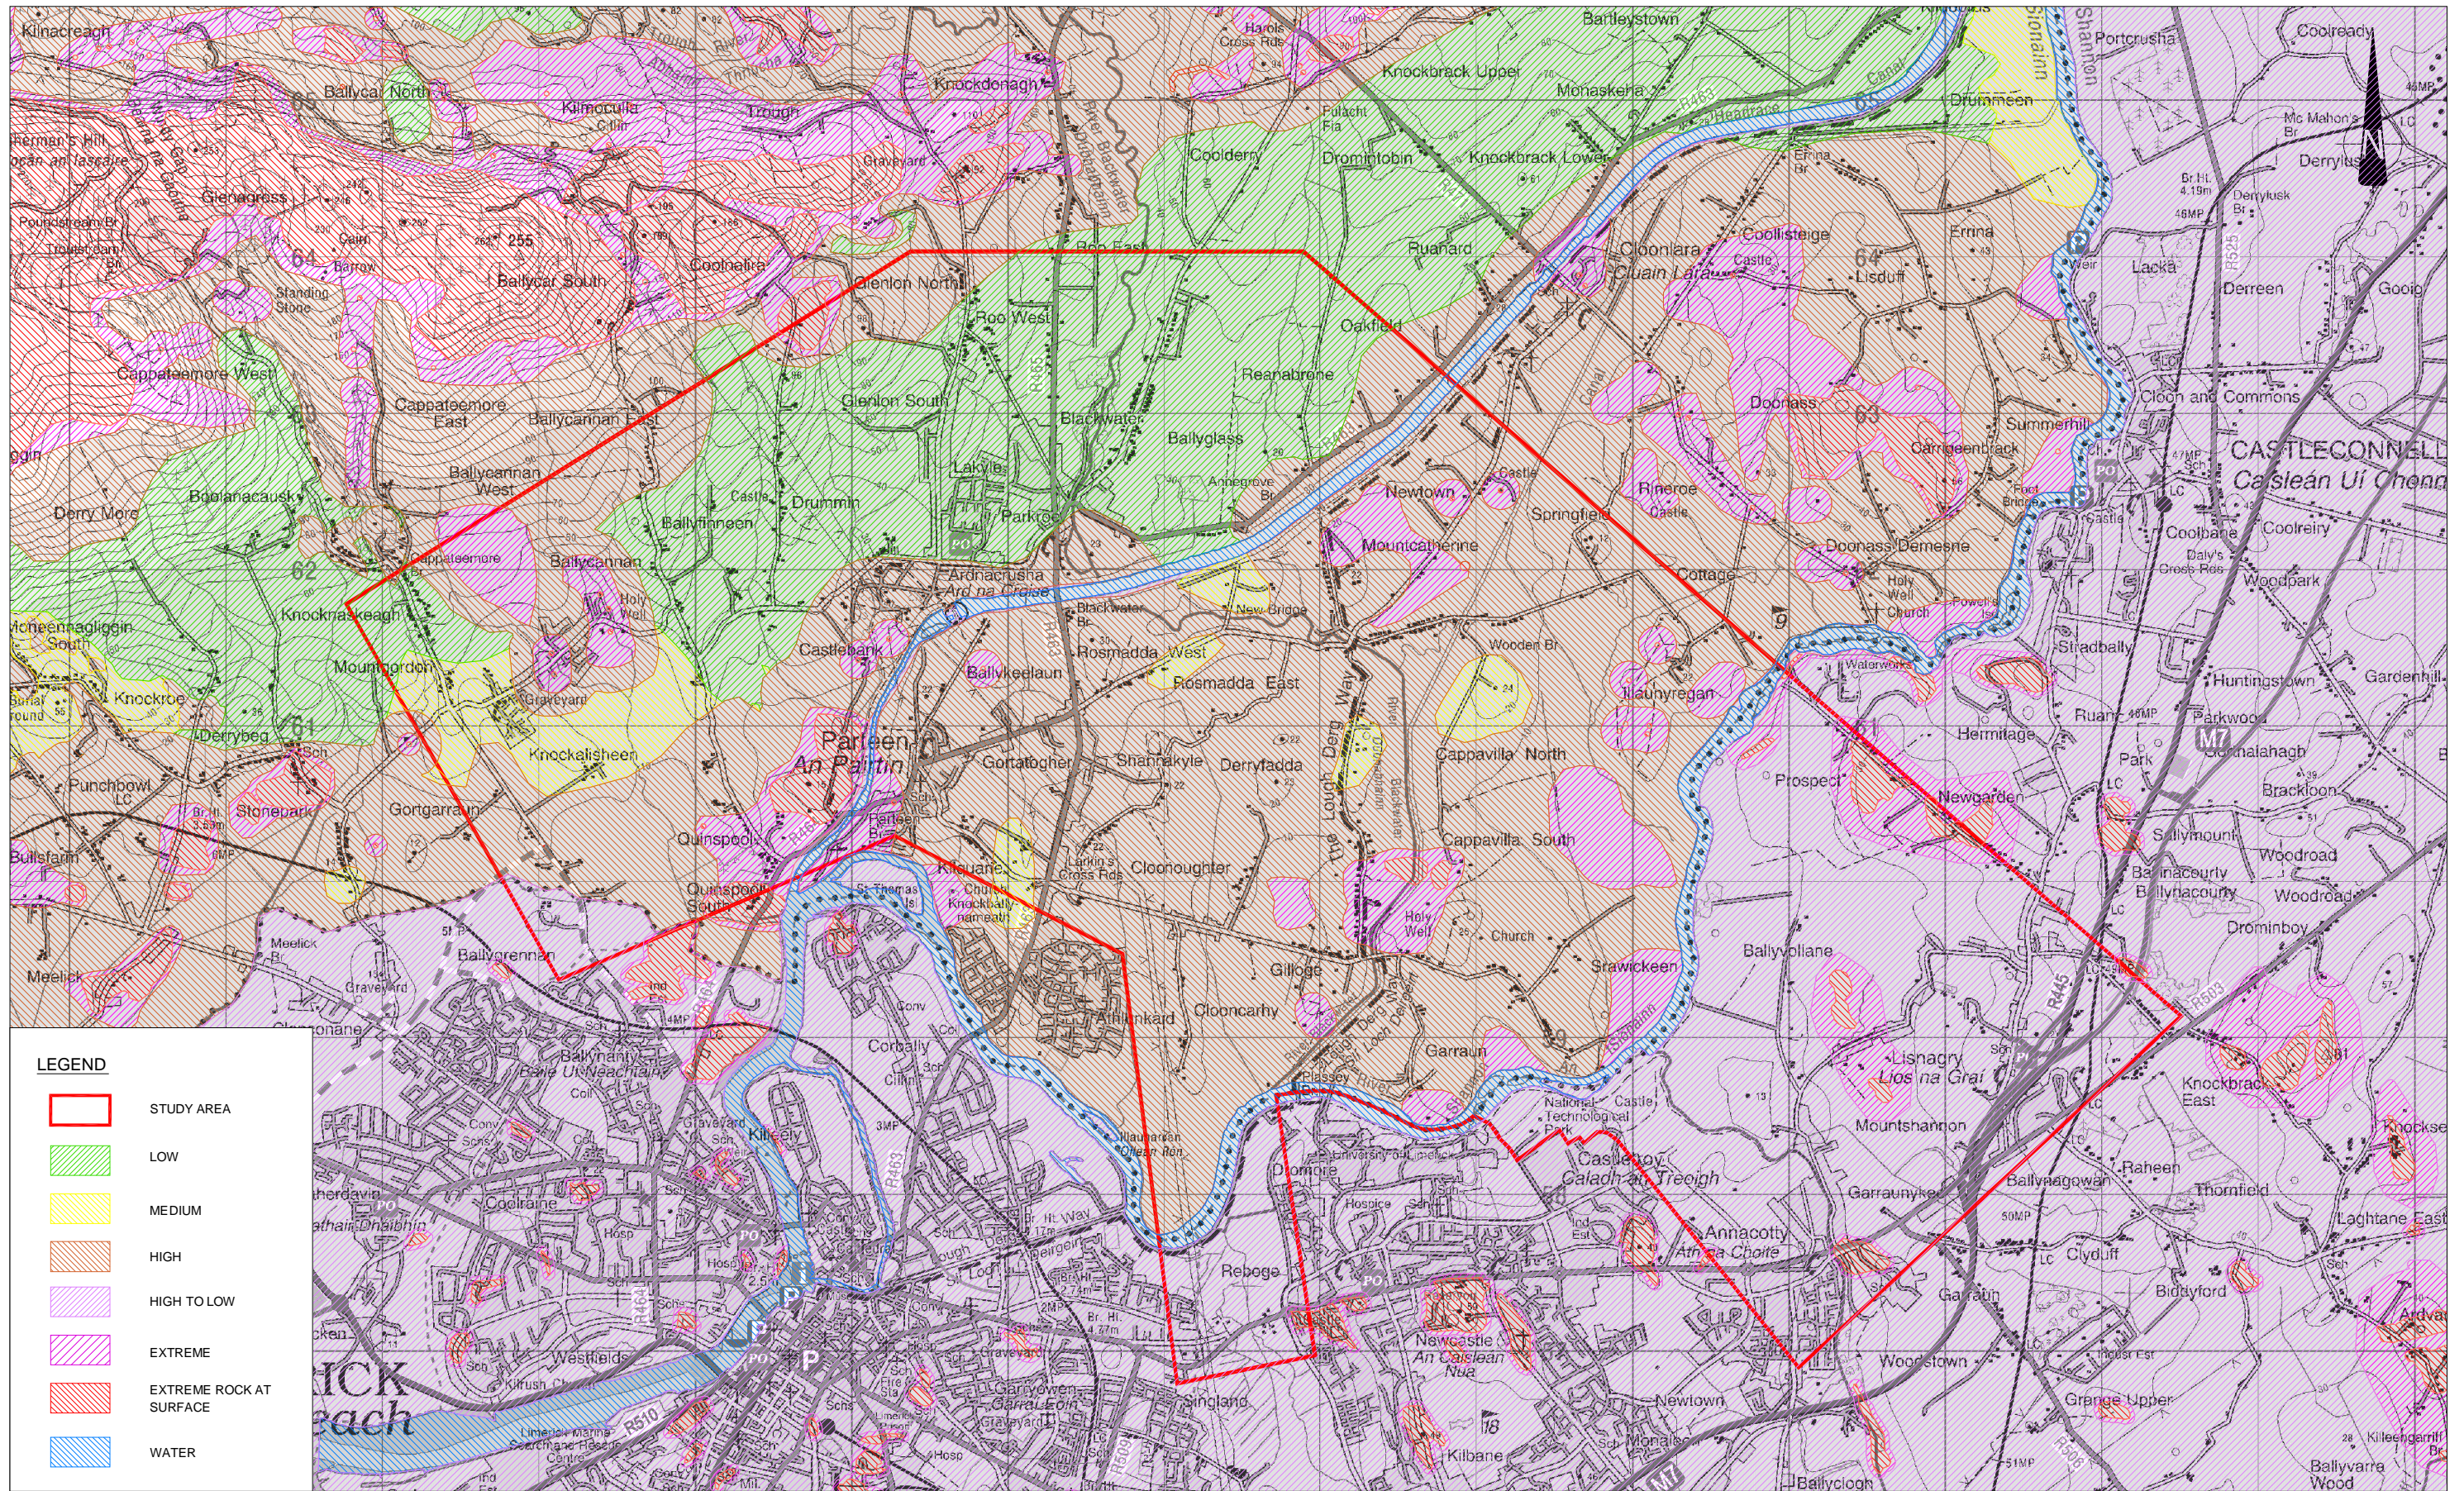DO NOT SCALE USE FIGURED DIMENSIONS ONLY



© Copyright, Geological Survey of Ireland, 2010

 Comhairle Contae an Chláir CLAR: County Council	 LIMERICK CITY COUNCIL COMHAIRLE CATHRACH LUIMNIGH	 An Roinn Iompair Turasóireachta agus Spóirt Department of Transport, Tourism and Sport	<table border="1" style="width: 100%; border-collapse: collapse;"> <thead> <tr> <th>No.</th> <th>Revision</th> <th>Date</th> <th>By</th> <th>Chkd</th> <th>Appd</th> </tr> </thead> <tbody> <tr> <td> </td> <td> </td> <td> </td> <td> </td> <td> </td> <td> </td> </tr> <tr> <td> </td> <td> </td> <td> </td> <td> </td> <td> </td> <td> </td> </tr> </tbody> </table> <p>PRELIMINARY APPROVAL TENDER CONSTRUCTION</p>	No.	Revision	Date	By	Chkd	Appd													<table border="1" style="width: 100%; border-collapse: collapse;"> <thead> <tr> <th>No.</th> <th>Revision</th> <th>Date</th> <th>By</th> <th>Chkd</th> <th>Appd</th> </tr> </thead> <tbody> <tr> <td> </td> <td> </td> <td> </td> <td> </td> <td> </td> <td> </td> </tr> <tr> <td> </td> <td> </td> <td> </td> <td> </td> <td> </td> <td> </td> </tr> </tbody> </table> <p>MRG consulting engineers Civil & Structural Engineers</p> <p>Malone O'Regan McGillicuddy CIVIL AND STRUCTURAL ENGINEERS</p>	No.	Revision	Date	By	Chkd	Appd													<p>Roughan & O'Donovan Consulting Engineers Civil - Structural - Transportation - Environmental</p> <p>Arena House, Arena Road, Sandyford, Dublin 18. Tel : +353 1 294 0800 Fax : +353 1 294 0820 e-mail : info@rod.ie www.roughanodonovan.com</p> <p>No 4 Day Place, Tallalee, Co. Kerry Telephone : (066) 7123130 Telex : (066) 7123264 E-Mail : info@rmga.ie</p>	<p>Project Title LIMERICK NORTHERN DISTRIBUTOR ROAD</p> <p>Drawing Title BEDROCK AQUIFER INTERIM VULNERABILITY</p> <p>Drawn: RE Job No: 10194 Drawing No: RCSR-3604 Rev: Date: SEPTEMBER 2012</p> <p>Scale: 1:40,000 @ A3 Status: DRAFT</p>
No.	Revision	Date	By	Chkd	Appd																																					
No.	Revision	Date	By	Chkd	Appd																																					

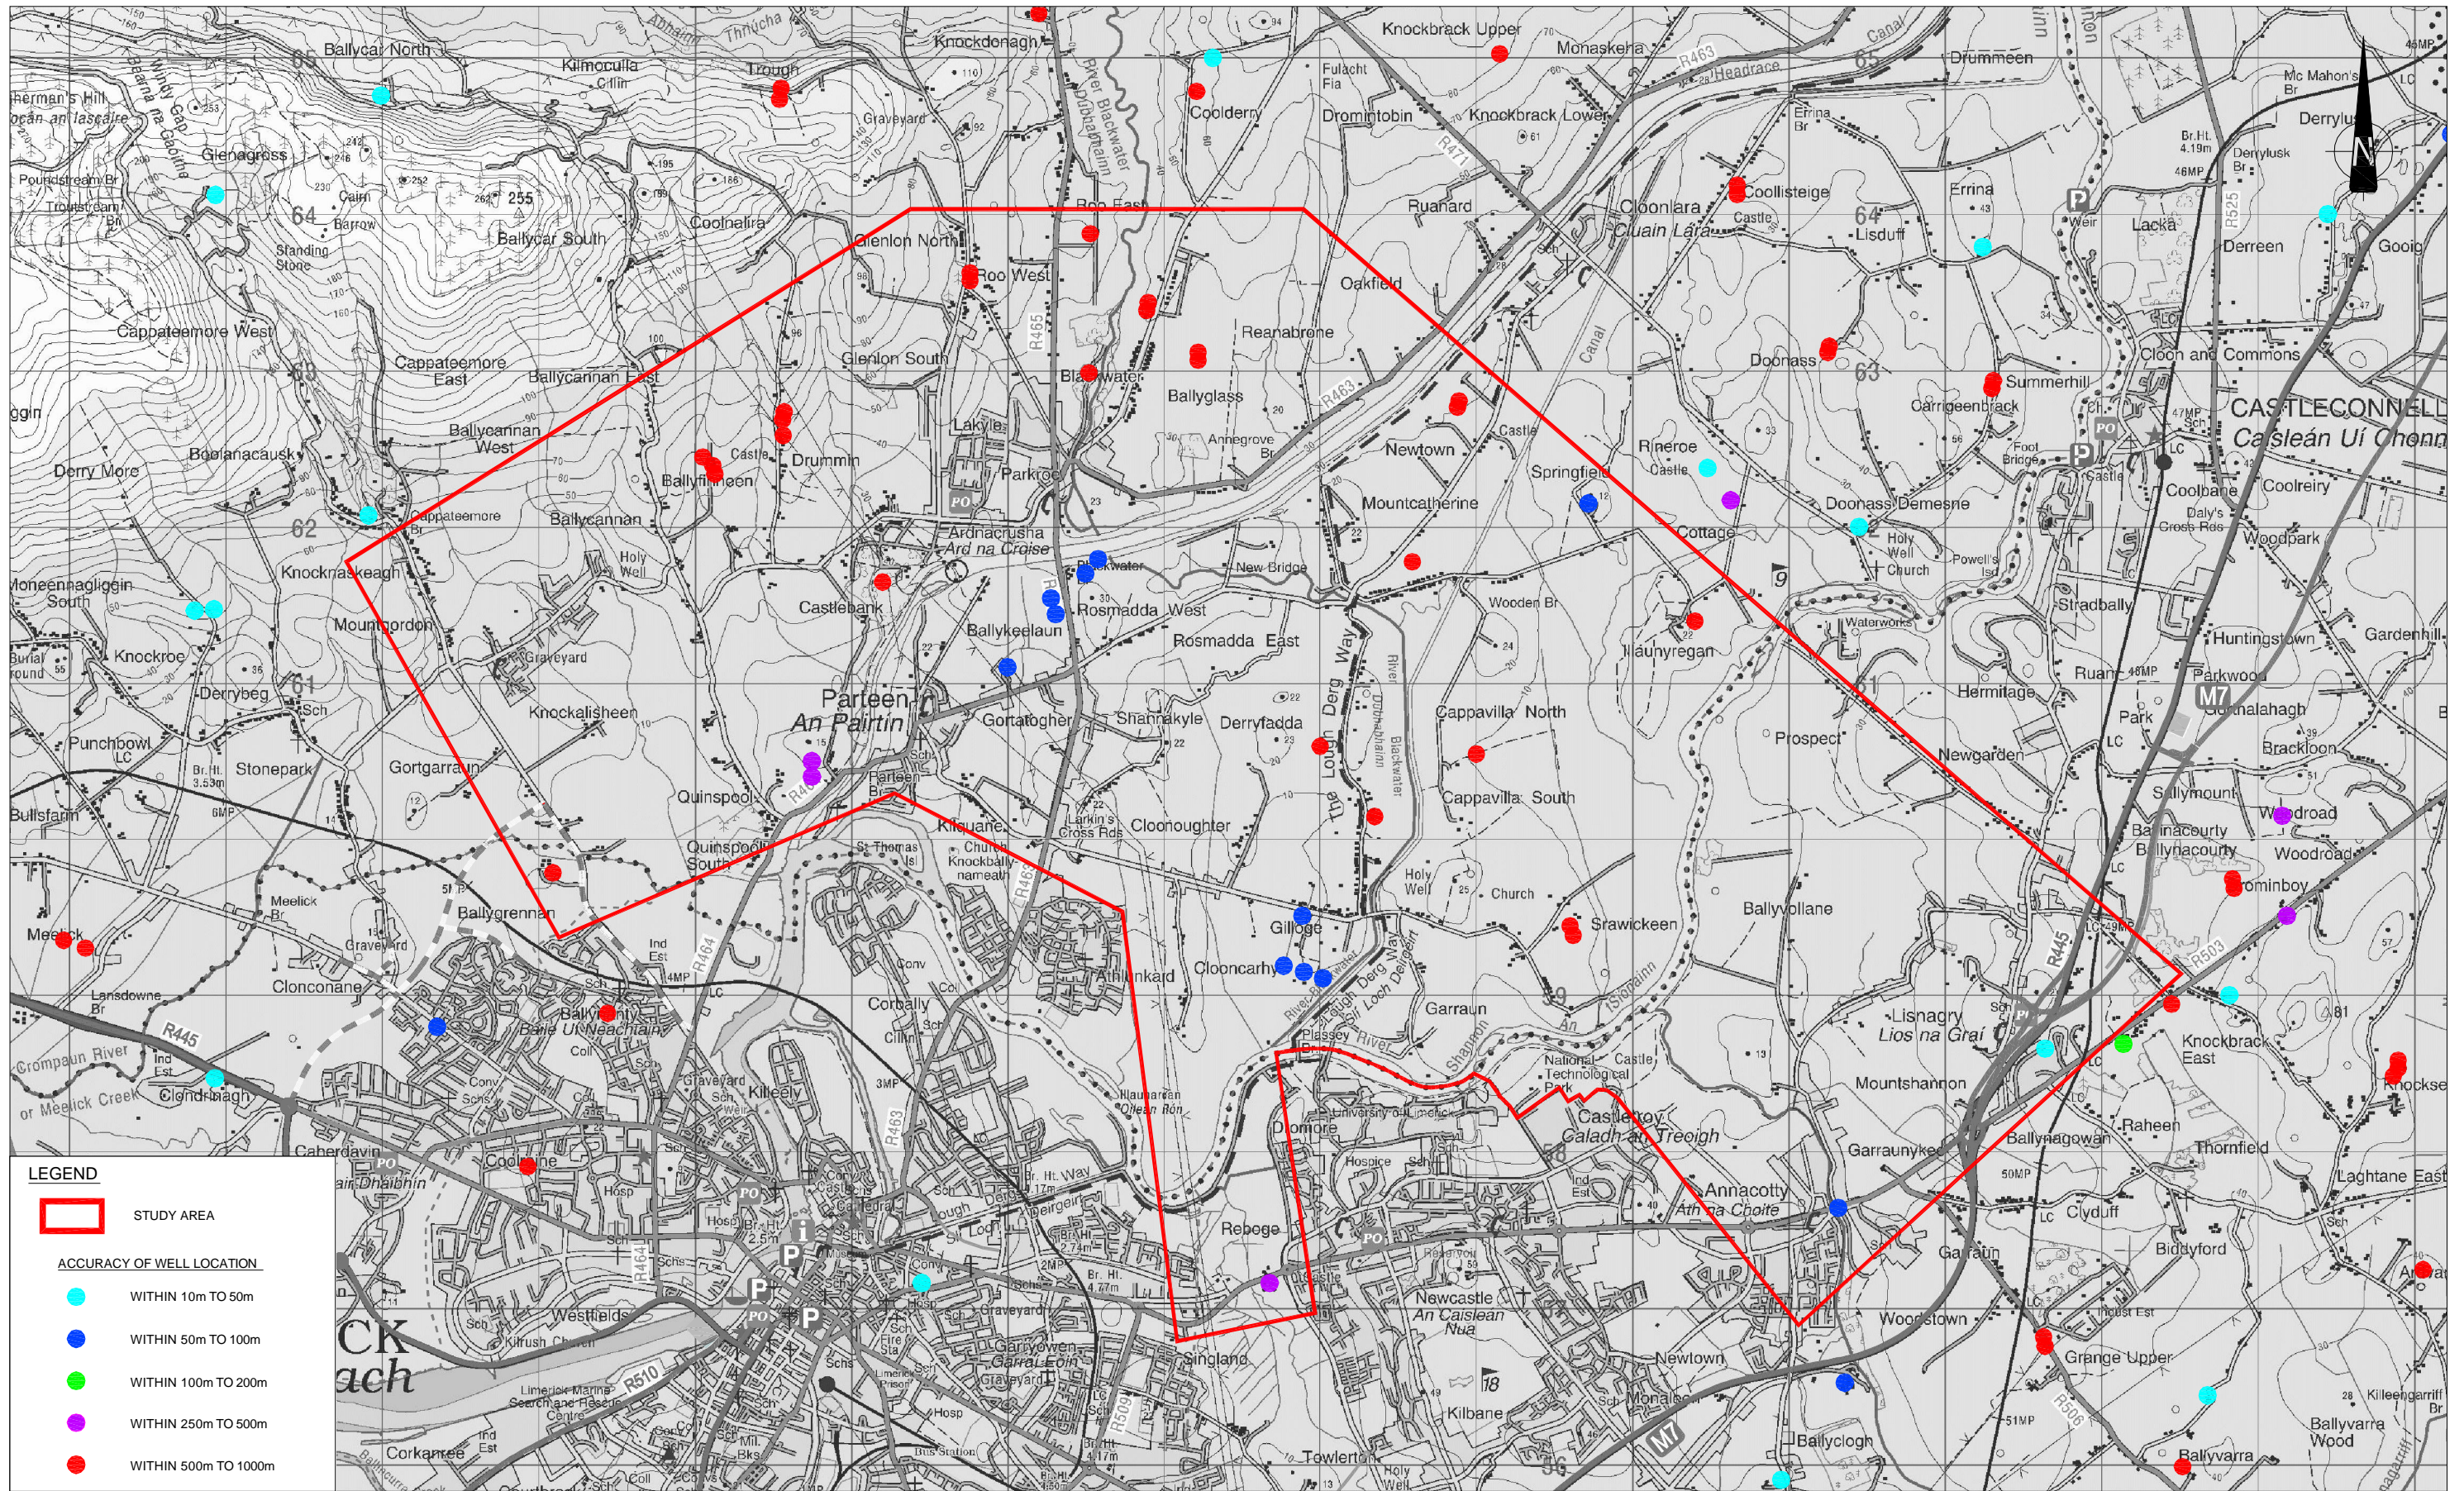

LEGEND

STUDY AREA

ACCURACY OF WELL LOCATION

- WITHIN 10m TO 50m
- WITHIN 50m TO 100m
- WITHIN 100m TO 200m
- WITHIN 250m TO 500m
- WITHIN 500m TO 1000m

LIMERICK CITY COUNCIL
COMHAIRLE CATHRACH LUIMNIGH

An Roinn Iompair
Turasóireachta agus Spóirt
Department of Transport,
Tourism and Sport

Roughtan & O'Donovan
Consulting Engineers
Civil - Structural - Transportation - Environmental
www.roughtanodonovan.com

MRG
Consulting Engineers
Malone O'Regan McGillicuddy
CIVIL AND STRUCTURAL ENGINEERS

No.	Revision	Date	By	Chkd	App'd
	Stage				
	PRELIMINARY				
	APPROVAL				
	TENDER				
	CONSTRUCTION				

Roughtan & O'Donovan
Arena House, Arena Road,
Sandyford, Dublin 18.
Tel : +353 1 294 0800
Fax : +353 1 294 0820
e-mail : info@rodie.com
www.roughtanodonovan.com

MRG
No. 4 Day Place, Tralee, Co. Kerry
Telephone : (066) 7123130
Telex : (066) 7123264
E-Mail : info@mrge.com

Designed: PK Checked: LF Approved: MC Status: WORK IN PROGRESS

Project Title		LIMERICK NORTHERN DISTRIBUTOR ROAD	
Drawing Title		GROUNDWATER WELL LOCATIONS	
Drawn: RE	Job No: 10194	Drawing No: RCSR-3605	Rev:
Scale: 1:40,000 @ A3	Date: SEPTEMBER 2012		